




ATLANTIC ALUMINUM PRODUCTS INC.
 12144 SUSSEX HWY.
 GREENWOOD, DE 19950
 PHONE : 302-495-7041
 PHONE: (888) 388-FENCE
 FAX: (302) 549-0138
 WWW.AAPDRILLING.COM

NOTES:

- 1 1/4" X 1 1/2" RAIL
(6005 T-5)
- 3/4" SQ PICKET
(6063 T-5)
- 2" X .062" POST
(6005 T-5)
- (2.5" X .075" POST OPTION)
- (3" X .100" POST OPTION)

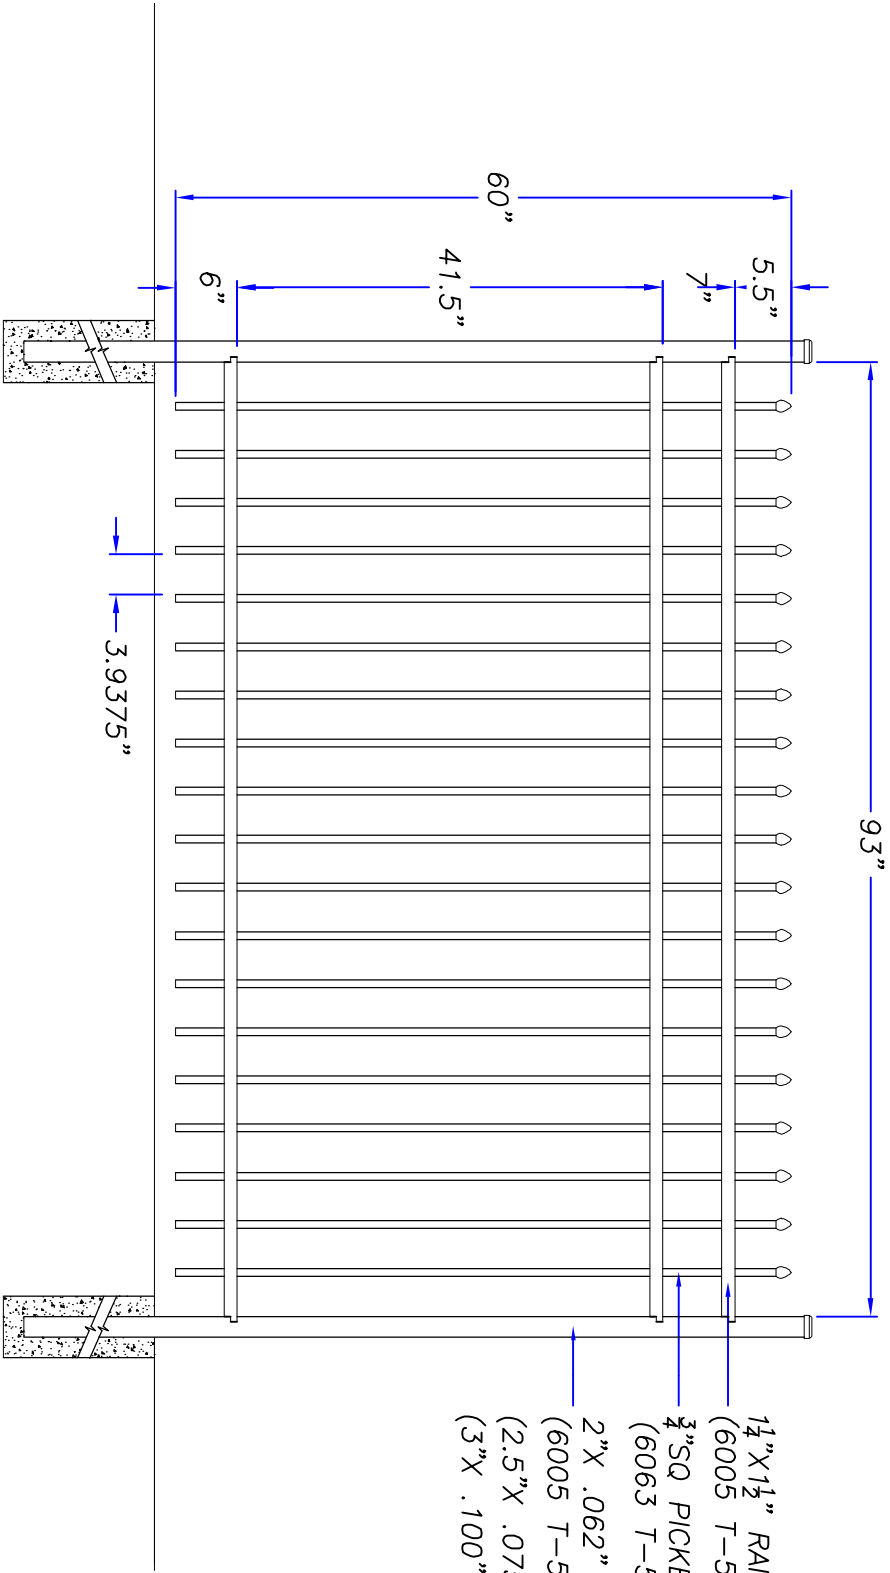

CHARLESTON

COMMERCIAL ALUMINUM FENCE 96"W(NOMINAL) X 60"H

DRAWING NO:
C-COM-96X60

SHEET NO.

CLIENT NO.

DRAWN BY:
Kandy

SCALE:
AS NOTED

LOCATION:

CONTRACTOR:

PROJECT NAME:

DRAWN: 10122015

REVISED: 04222016