




ATLANTIC ALUMINUM PRODUCTS, INC.  
 12144 Sussex Hwy.  
 Greenwood, DE 19950  
 PHONE: (302) 349-9091  
 PHONE: (800) 601-1870  
 FAX: (302) 349-0138  
 WEB: [www.aapaluminum.com](http://www.aapaluminum.com)  
 WEB: [www.aapalting.com](http://www.aapalting.com)

NOTES:

- 1 1/8" X 1 1/8" RAIL  
(6005 T-5)
- 1" SQ PICKET  
(6063 T-5)
- 2.5" SQ X .075" POST  
(6005 T-5)
- (3" X .100" POST OPTION)

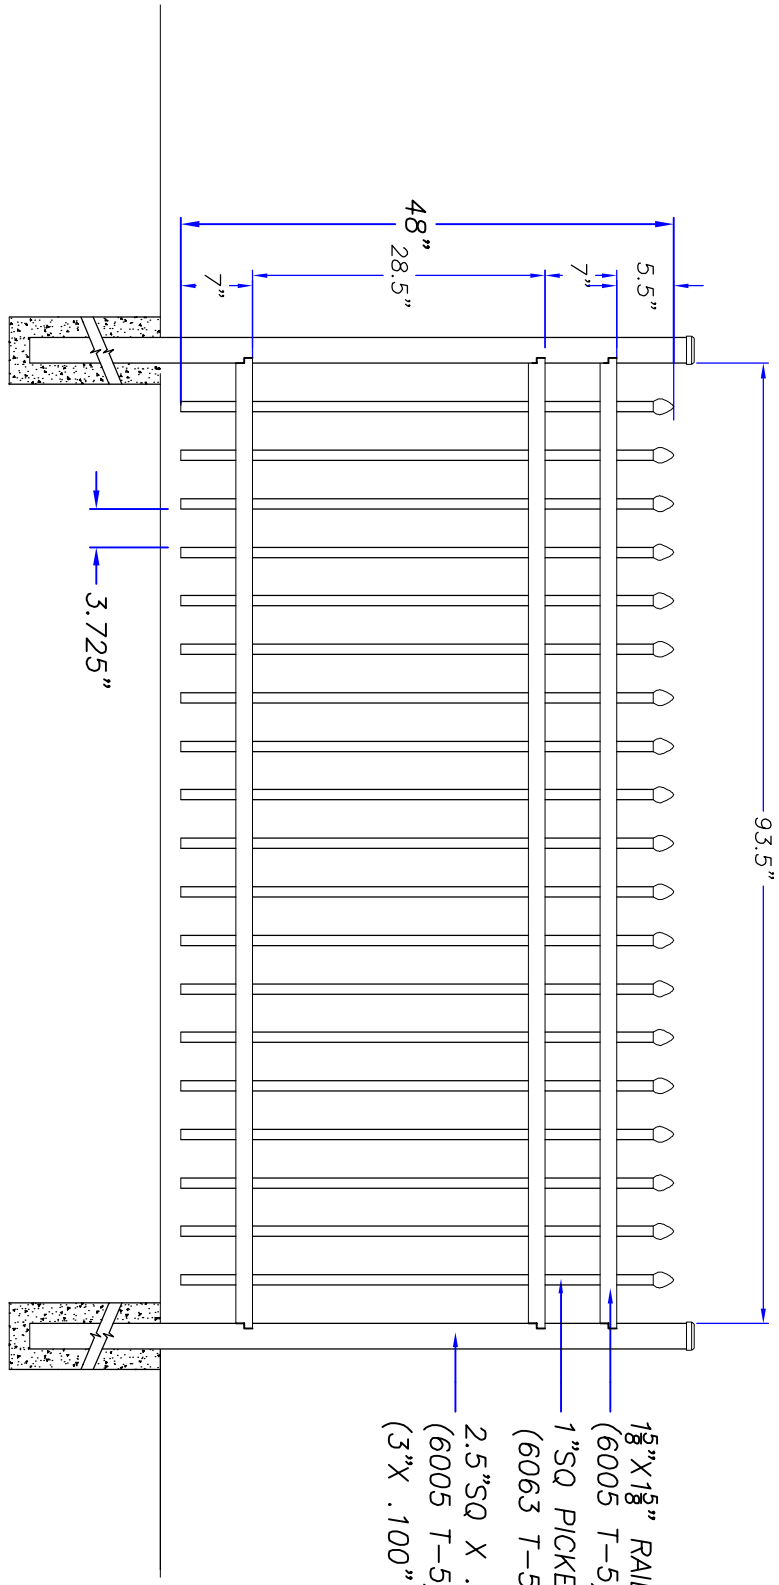

CHARLESTON

INDUSTRIAL ALUMINUM FENCE 96"W(NOMINAL) X 48"H

DRAWING NO.  
C-IND-96X48

SHEET NO.

CLIENT NO.

DRAWN BY:  
K.andy

SCALE:  
AS NOTED

LOCATION:

CONTRACTOR:

PROJECT NAME:

DRAWN: 09252015

REV/SED: 04232016