




ATLANTIC ALUMINUM PRODUCTS, INC.
 12144 Sussex Hwy.
 Greenwood, DE 19950
 PHONE: (302) 349-9091
 PHONE: (800) 601-1870
 FAX: (302) 349-0138
 WEB: www.aapaluminum.com
 WEB: www.aap-railing.com

NOTES:

- 1 1/2" X 1 1/8" RAIL
(6005 T-5)
- 1" SQ PICKET
(6063 T-5)
- 2.5" SQ X .075" POST
(6005 T-5)
- (3" X .100" POST OPTION)

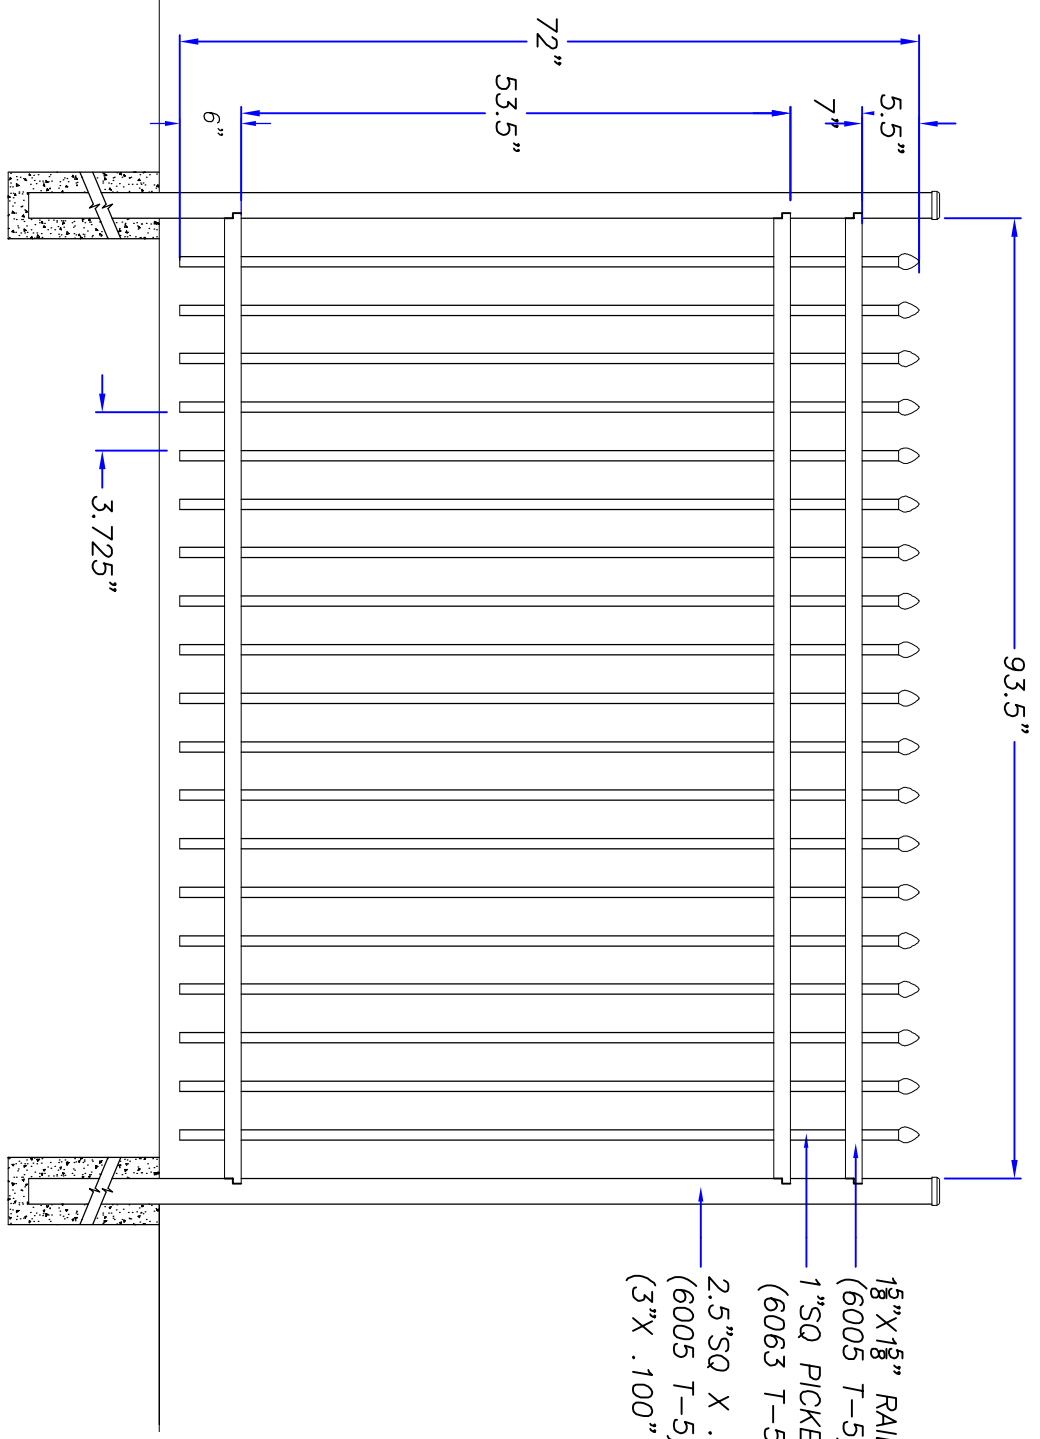

CHARLESTON
 INDUSTRIAL ALUMINUM FENCE 96" W (NOMINAL) X 72" H

DRAWING NO.	C-IND-96X72
PROJECT NAME:	
CONTRACTOR:	
LOCATION:	
SCALE:	AS NOTED
DRAWN BY:	K.andy
CUSTOMER NO.:	
SHEET NO.:	