




ATLANTIC ALUMINUM PRODUCTS, INC.
 12144 Sussex Hwy.
 Greenwood, DE 19950
 PHONE: (302) 349-9090
 PHONE: (800) 661-1870
 FAX: (302) 349-0138
 WEB: www.aapaluminum.com
 WEB: www.aap-railing.com

- 1 1/8" X 1 1/8" RAIL
(6005 T-5)
- 1" SQ PICKET
(6063 T-5)
- 2.5" SQ X .075" POST
(6005 T-5)
- (3" X .100" POST OPTION)

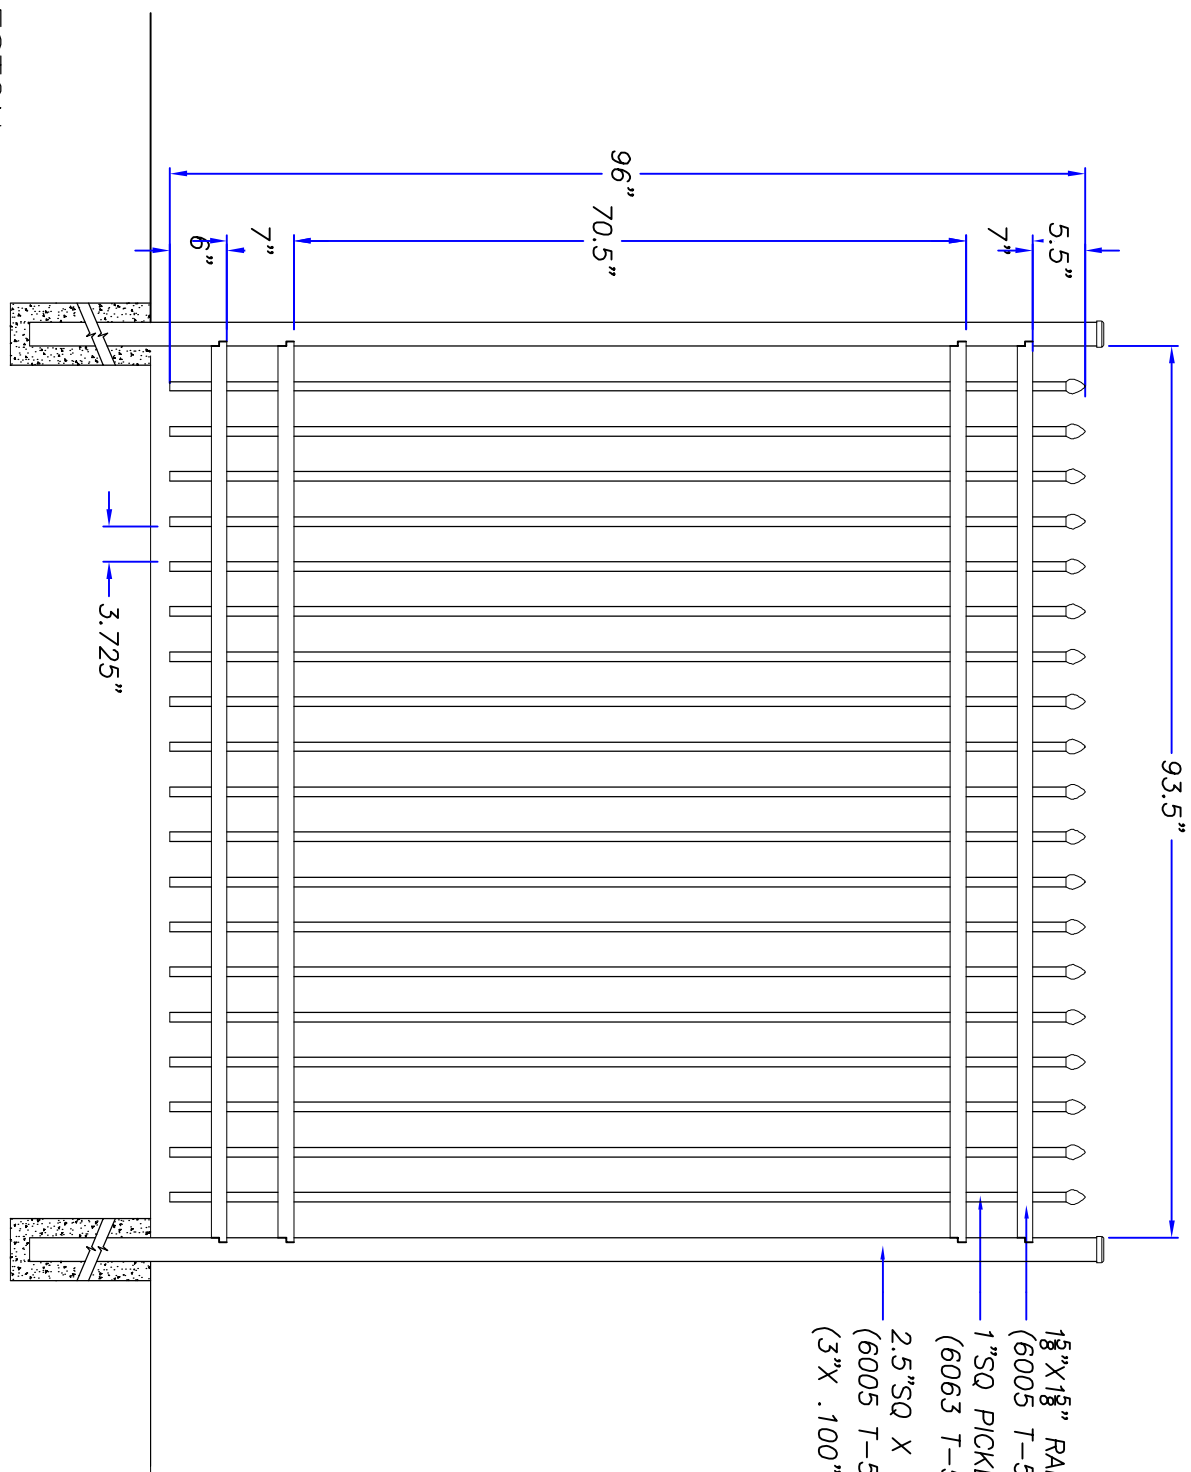

CHARLESTON
 INDUSTRIAL ALUMINUM FENCE 96"W(NOMINAL) X 96"H

NOTES:

DRAWN: 09252015
 REVISED: 04232016

PROJECT NAME:
 CONTRACTOR:
 LOCATION:
 SCALE:
 AS NOTED
 DRAWN BY:
K.andy
 CLIENT NO.
 SHEET NO.

DRAWING NO.
 C-IND-96X96