


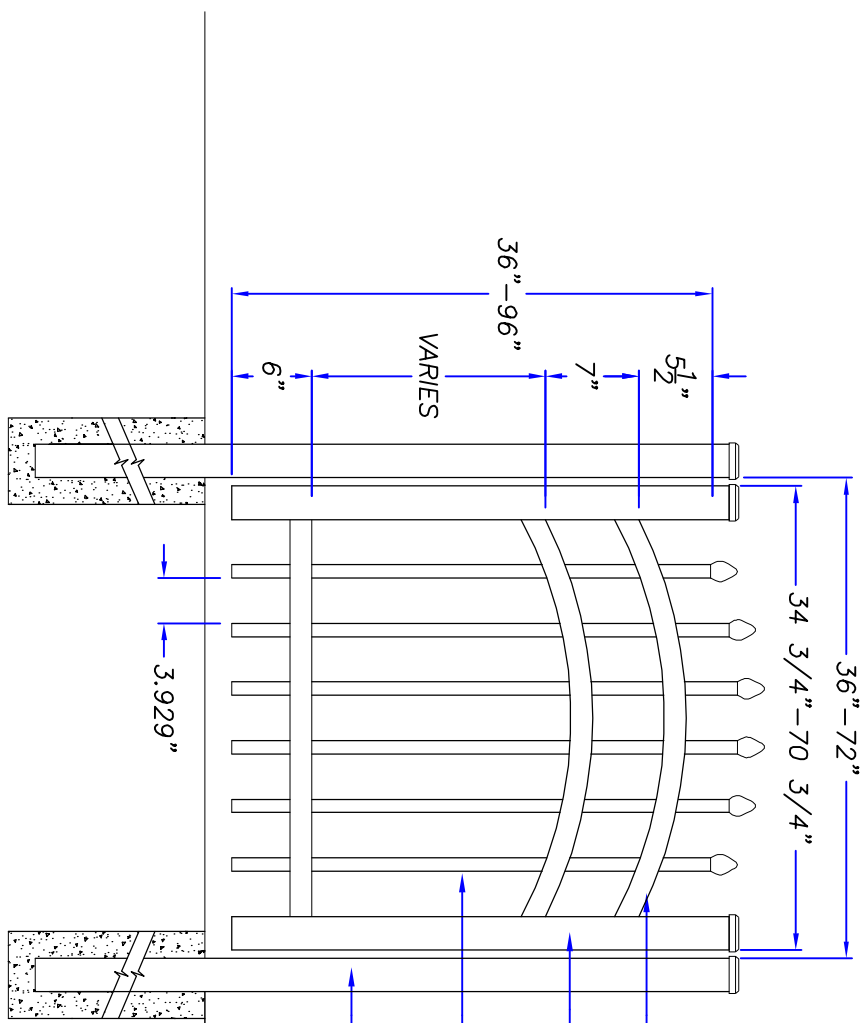

ATLANTIC ALUMINUM PRODUCTS, INC.
 12144 Sussex Hwy.
 Greenwood, DE 19950
 PHONE: (302) 349-9091
 PHONE: (800) 601-1870
 FAX: (302) 349-0138
 WEB: www.aapaluminum.com
 WEB: www.aap-railing.com

NOTES:

- 1 1/8" X 1 1/8" RAIL
(6005 T-5)
- 2.5" X 2.5" X .125" VERTICAL
(6005 T-5)
- 1" SQ PICKET
(6063 T-5)
- 2.5" X .125" GATE POST
(6005 T-5)
- (3" X .125" GATE POST OPTION)
(4" X .125" GATE POST OPTION)



GATE OPENING	ACTUAL LEAF DIMENSION
36"	34 3/4"
48"	46 3/4"
60"	58 3/4"
72"	70 3/4"

NOTE:

1) GATES 84" OR TALLER WILL ADD AN ADDITIONAL BOTTOM CHANNEL

CHARLESTON
 INDUSTRIAL ALUMINUM GATE-ARCH TOP

DRAWING NO. C-IND-WALK-ARCH

SHEET NO.

CLIENT NO.

DRAWN BY: *Kandy*

SCALE: AS NOTED

LOCATION:

CONTRACTOR:

PROJECT NAME:

DRAWN: 10162015

REVISED: 05072016