




ATLANTIC ALUMINUM PRODUCTS, INC.  
 12144 Sussex Hwy.  
 Greenwood, DE 19950  
 PHONE: (302) 349-9091  
 PHONE: (800) 661-1870  
 FAX: (302) 349-0138  
 WEB: www.aapaluminum.com  
 WEB: www.aap-railing.com

NOTES:

DRAWN: 10162015  
 REVISED: 05072016

PROJECT NAME:  
 CONTRACTOR:  
 LOCATION:  
 SCALE:  
 AS NOTED  
 DRAWN BY:  
*K.andy*  
 CLIENT NO.:  
 SHEET NO.:

DRAWING NO.  
 C-IND-WALK-STR

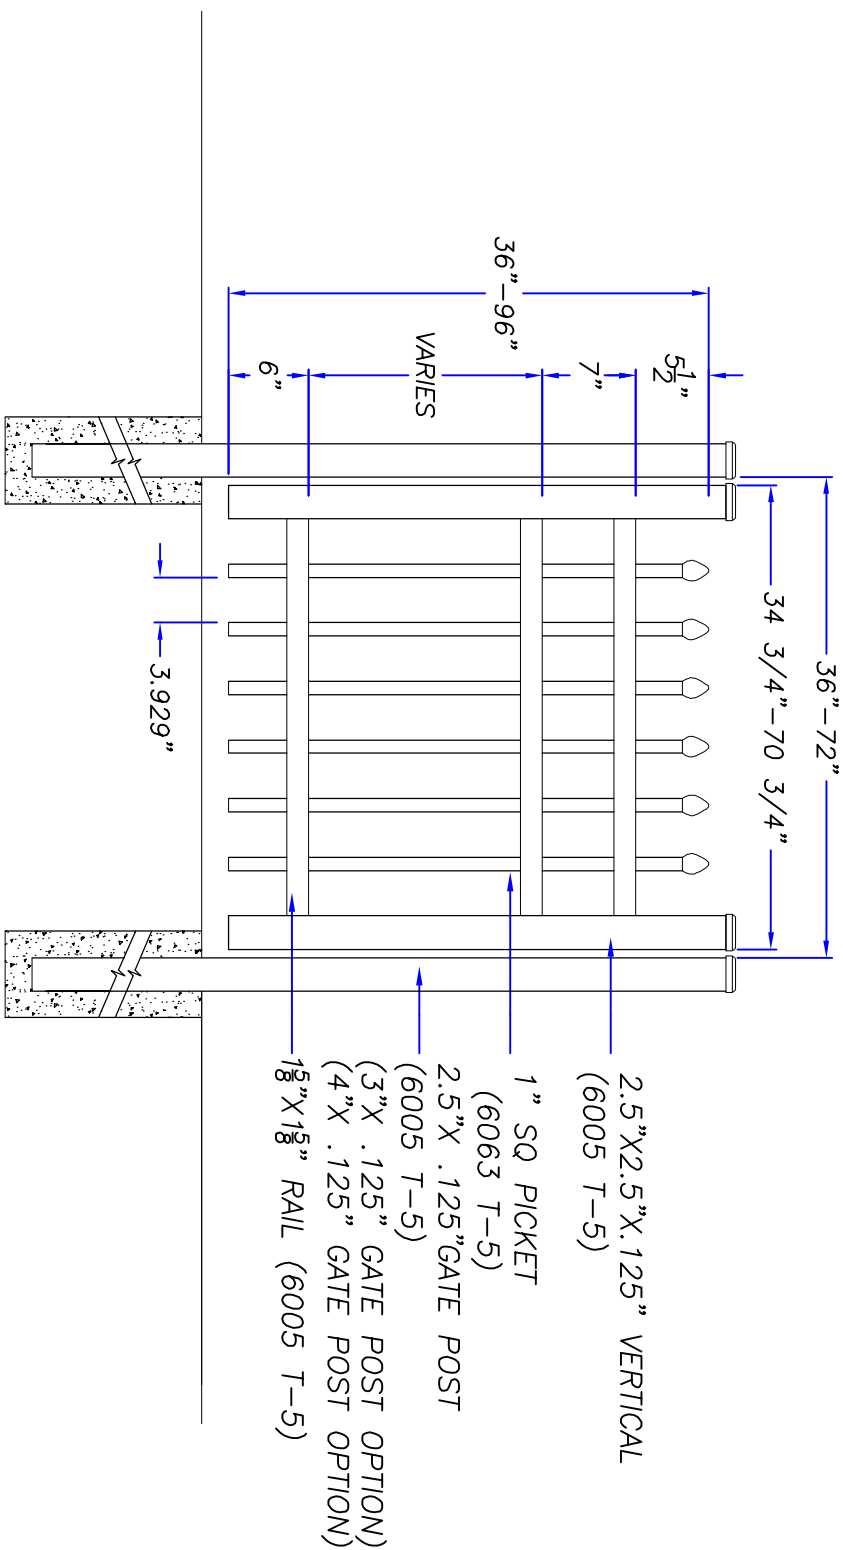

GATE OPENING	ACTUAL LEAF DIMENSION
36"	34 <sup>3</sup> / <sub>4</sub> "
48"	46 <sup>3</sup> / <sub>4</sub> "
60"	58 <sup>3</sup> / <sub>4</sub> "
72"	70 <sup>3</sup> / <sub>4</sub> "

NOTE:  
 1) GATES 84" OR TALLER WILL ADD AN ADDITIONAL BOTTOM CHANNEL

CHARLESTON  
 INDUSTRIAL ALUMINUM GATE STRAIGHT TOP