



ATLANTIC ALUMINUM PRODUCTS INC.  
 12144 Sussex Hwy.  
 Greenwood, DE 19950  
 PHONE : 302-895-7041  
 PHONE : (888)-888-8FENCE  
 FAX : (302) 349-0138  
 WEB : www.aapinc.com  
 www.aapillinois.com

NOTES:


DRAWN: 10122015  
 REVISED: 04222016

PROJECT NAME:  
 CONTRACTOR:

SCALE:  
 AS NOTED  
 DRAWN BY:  
 K.andy

CLIENT NO.  
 SHEET NO.

DRAWING NO.  
 J-COM-96X48

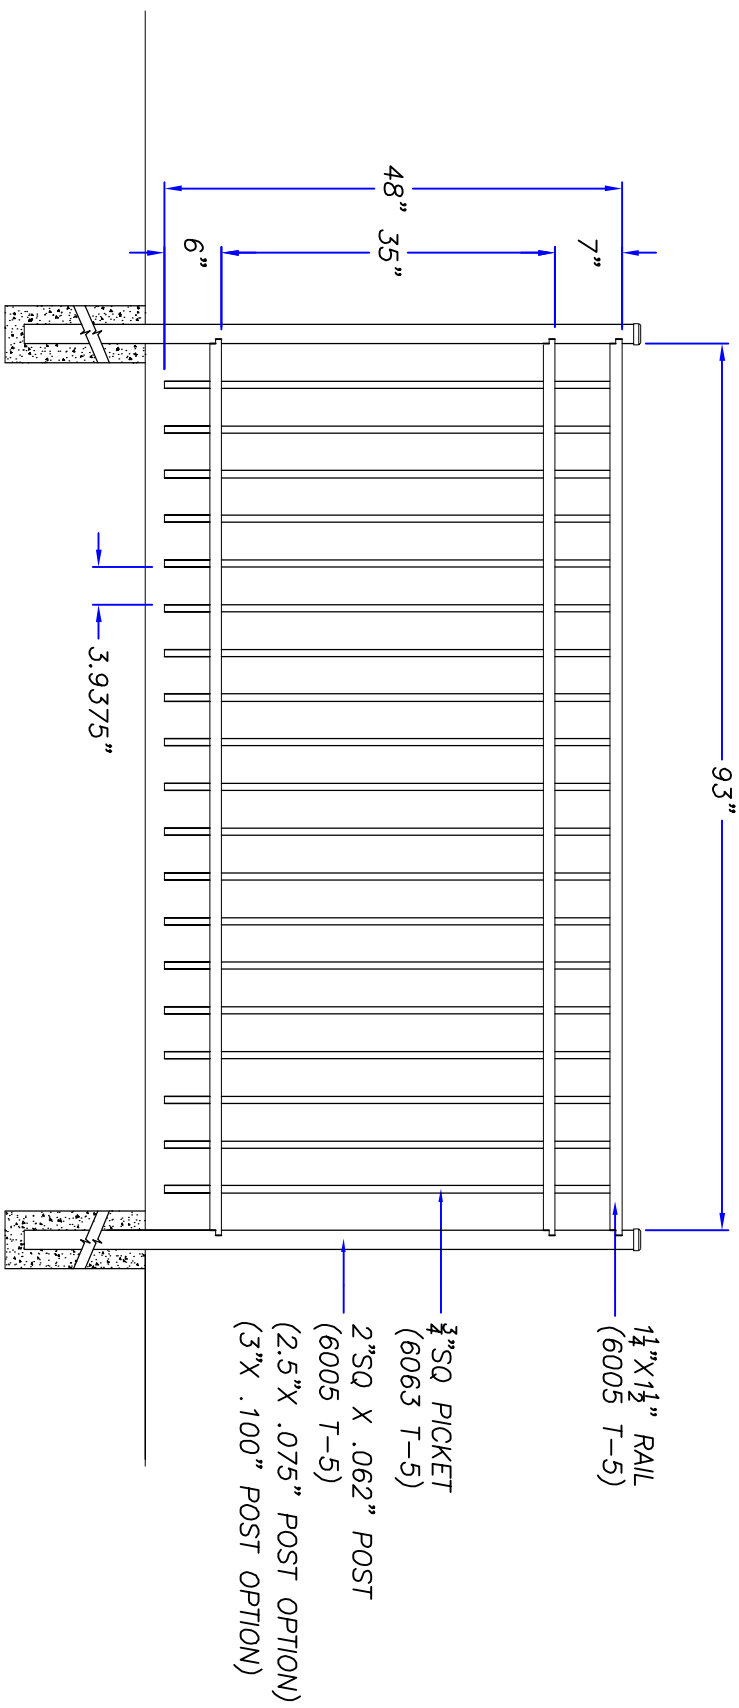

JAMESTOWN  
 COMMERCIAL ALUMINUM FENCE 96"W(NOMINAL) X 48"H