



ATLANTIC ALUMINUM PRODUCTS INC.
 12144 Siseak Hwy.
 Greenwood, DE 19990
 PHONE : 302-495-7041
 PHONE : (888)-888-HENGE
 FAX: (302) 349-0038
 WEB: www.aapinc.com
 www.aapinc.com

NOTES:

DRAWN: 10122015

REV/SED:04222016

PROJECT NAME:

CONTRACTOR:

LOCATION:

SCALE:


AS NOTED

DRAWN BY:
Kandy

CLIENT NO.:

SHEET NO.:

DRAWING NO.
 J-COM-96X54

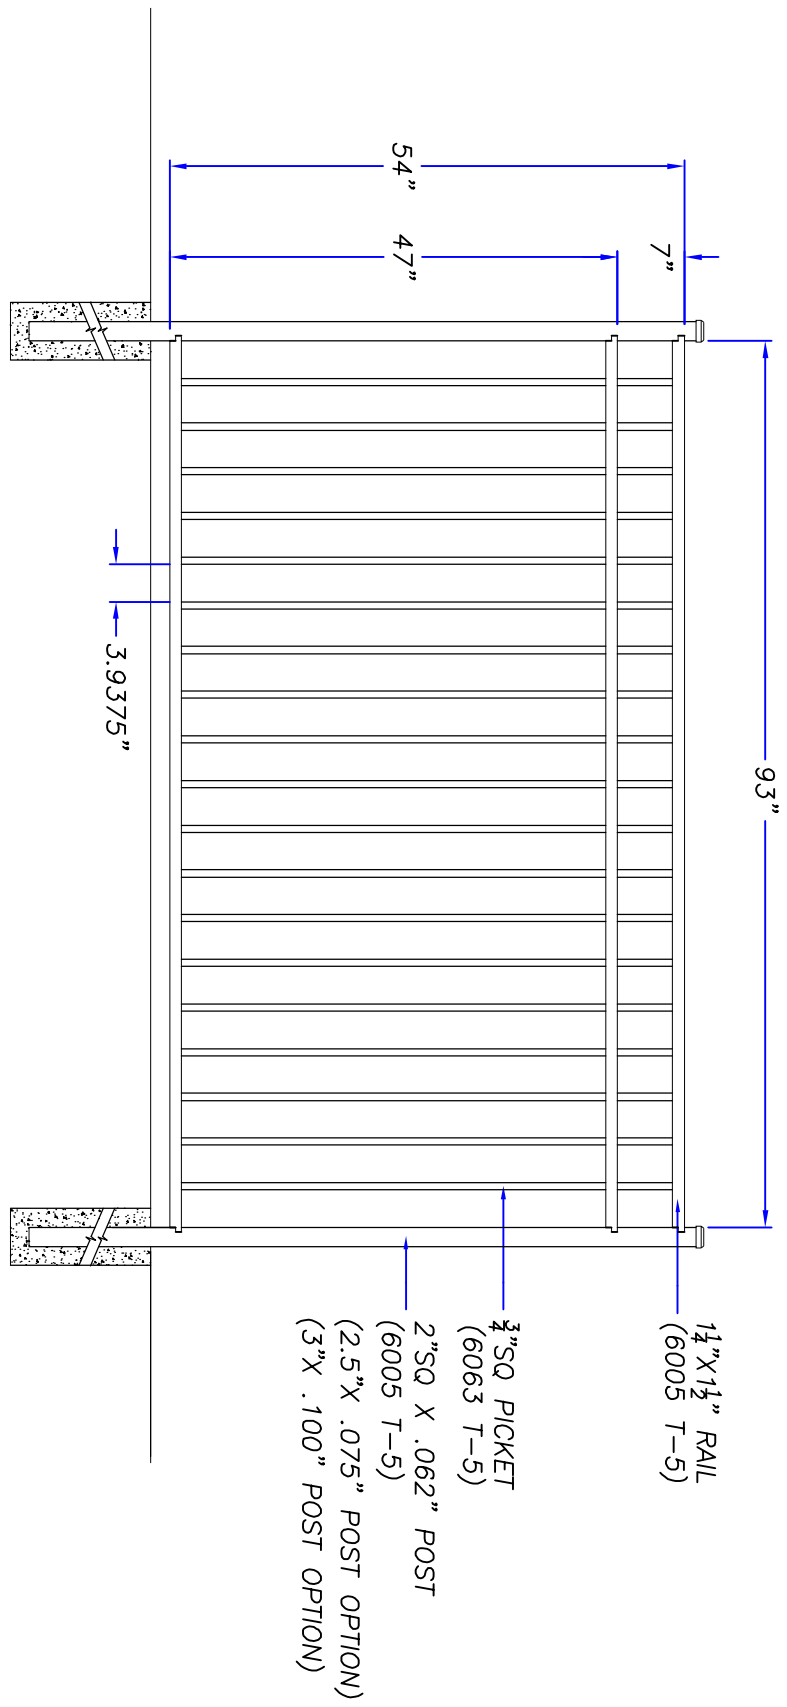

JAMESTOWN

COMMERCIAL ALUMINUM FENCE 96"W(NOMINAL) X 54"H