


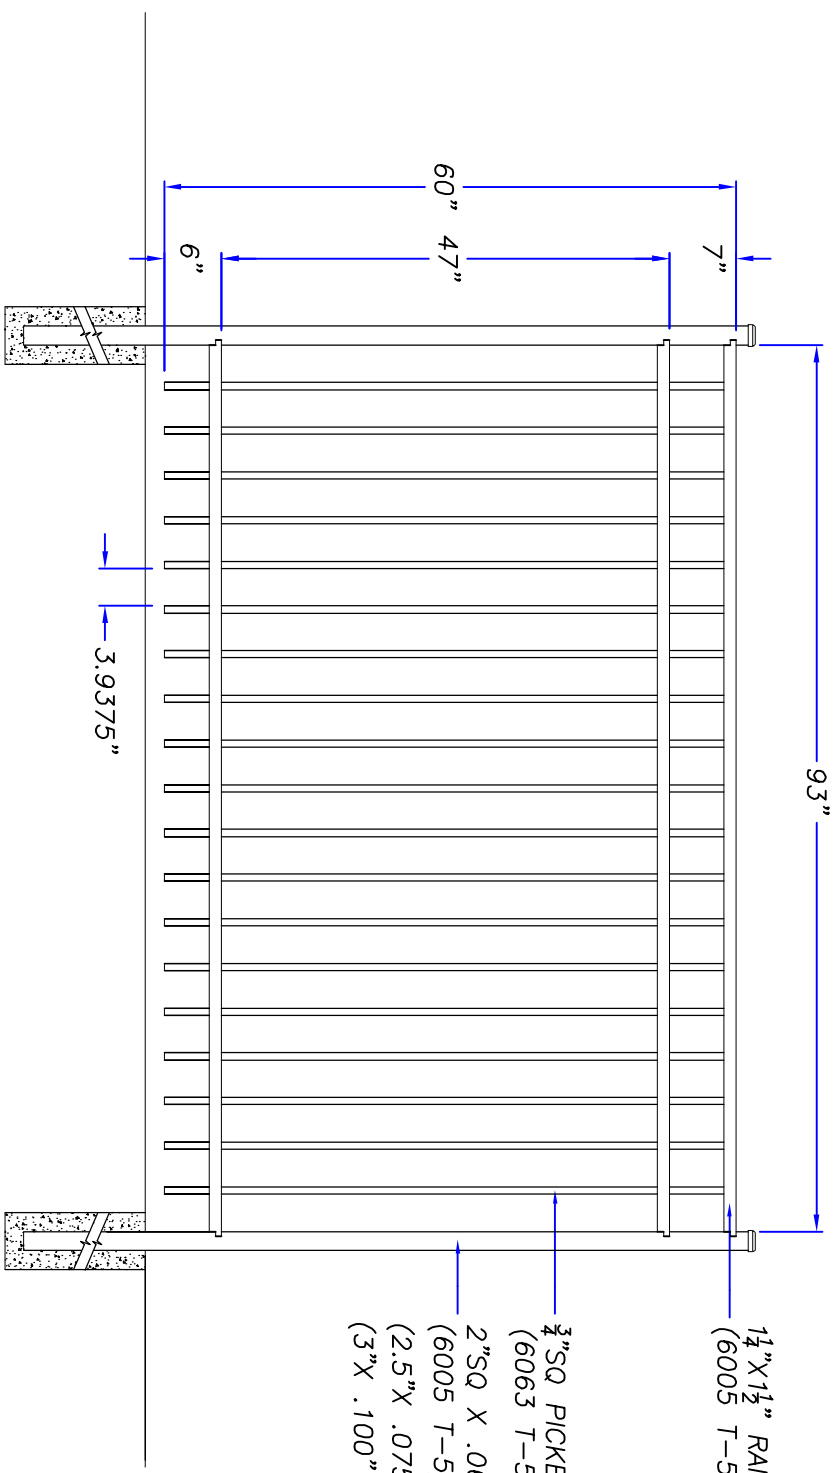

ATLANTIC ALUMINUM PRODUCTS INC.  
 12144 Sussex Hwy,  
 Greenwood, DE 19950  
 PHONE : 302-495-7041  
 PHONE : (889)-888-FENCE  
 FAX (302) 399-0138  
 WEB: www.aapfence.com  
 www.shipbuilding.com

NOTES:

- 1 1/2" X 1 1/2" RAIL  
(6005 T-5)
- 3/4" SQ PICKET  
(6063 T-5)
- 2" SQ X .062" POST  
(6005 T-5)
- (2.5" X .075" POST OPTION)  
(3" X .100" POST OPTION)



JAMESTOWN

COMMERCIAL ALUMINUM FENCE 96" W (NOMINAL) X 60" H

DRAWN: 10122015

REVISED: 04222016

PROJECT NAME:

CONTRACTOR:

LOCATION:

SCALE:  
AS NOTED

DRAWN BY:  
K.andy

CLIENT NO.:

SHEET NO.:

DRAWING NO.  
J-COM-96X60