


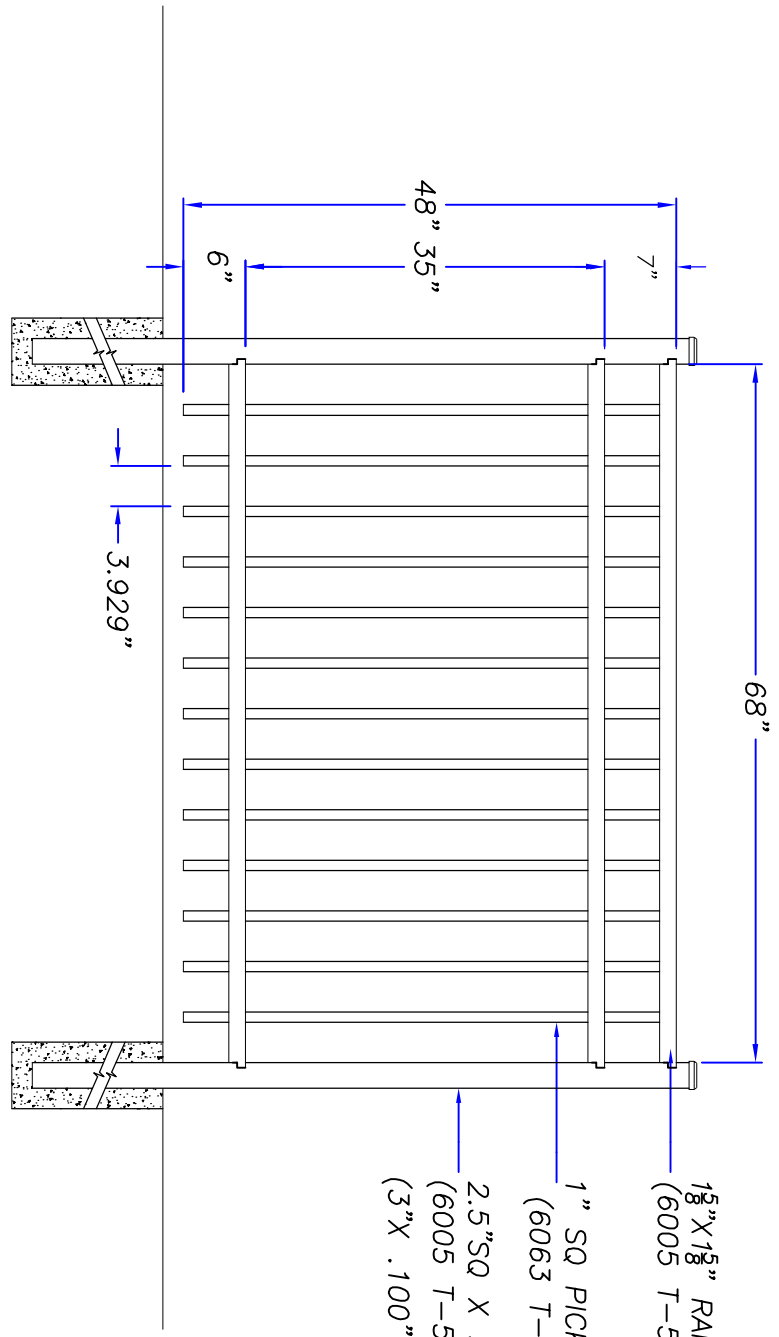

ATLANTIC ALUMINUM PRODUCTS, INC.  
 12144 Sussex Hwy.  
 Greenwood, DE 19950  
 PHONE: (302) 349-9091  
 PHONE: (800) 601-1870  
 FAX: (302) 349-0138  
 WEB: www.aapaluminum.com  
 WEB: www.aap-railing.com

NOTES:

- 1 1/2" X 1 1/8" RAIL  
(6005 T-5)
- 1" SQ PICKET  
(6063 T-5)
- 2.5" SQ X .075" POST  
(6005 T-5)
- (3" X .100" SQ POST OPTION)



JAMESTOWN

INDUSTRIAL ALUMINUM FENCE 72"W(NOMINAL) X 48"H

DRAWING NO. J-IND-72X48	CLIENT NO.	SCALE: AS NOTED	PROJECT NAME:	DRAWN BY: K.andy	CONTRACTOR:	LOCATION:	REVISIONS: REVISED: 04/23/2016	PROJECT NAME:	DRAWN BY: K.andy	CONTRACTOR:	LOCATION:	REVISIONS: REVISED: 04/23/2016
----------------------------	------------	--------------------	---------------	---------------------	-------------	-----------	-----------------------------------	---------------	---------------------	-------------	-----------	-----------------------------------