




ATLANTIC ALUMINUM PRODUCTS, INC.  
 12144 Sussex Hwy.  
 Greenwood, DE 19950  
 PHONE: (302) 349-9091  
 PHONE: (800) 661-1870  
 FAX: (302) 349-0138  
 WEB: www.aapaluminum.com  
 WEB: www.aap-railing.com

NOTES:

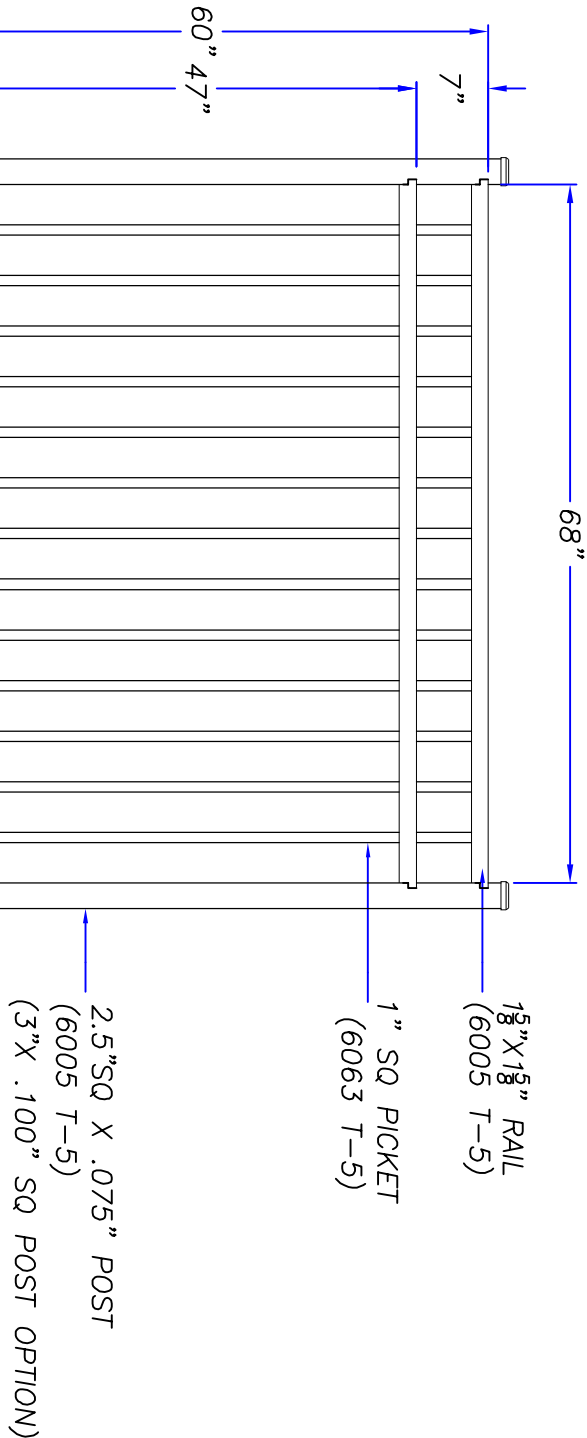

JAMESTOWN

INDUSTRIAL ALUMINUM FENCE 72" W (NOMINAL) X 60" H

DRAWING NO.	J-IND-72X60
PROJECT NAME:	
CONTRACTOR:	
LOCATION:	
CLIENT NO.:	
DRAWN BY:	K.andy
SCALE:	AS NOTED
SHEET NO.:	