




ATLANTIC ALUMINUM PRODUCTS, INC.
 12144 Sussex Hwy.
 Greenwood, DE 19950
 PHONE: (302) 349-9091
 PHONE: (800) 661-1870
 FAX: (302) 349-0138
 WEB: www.aapaluminum.com
 WWW: www.aap-railing.com

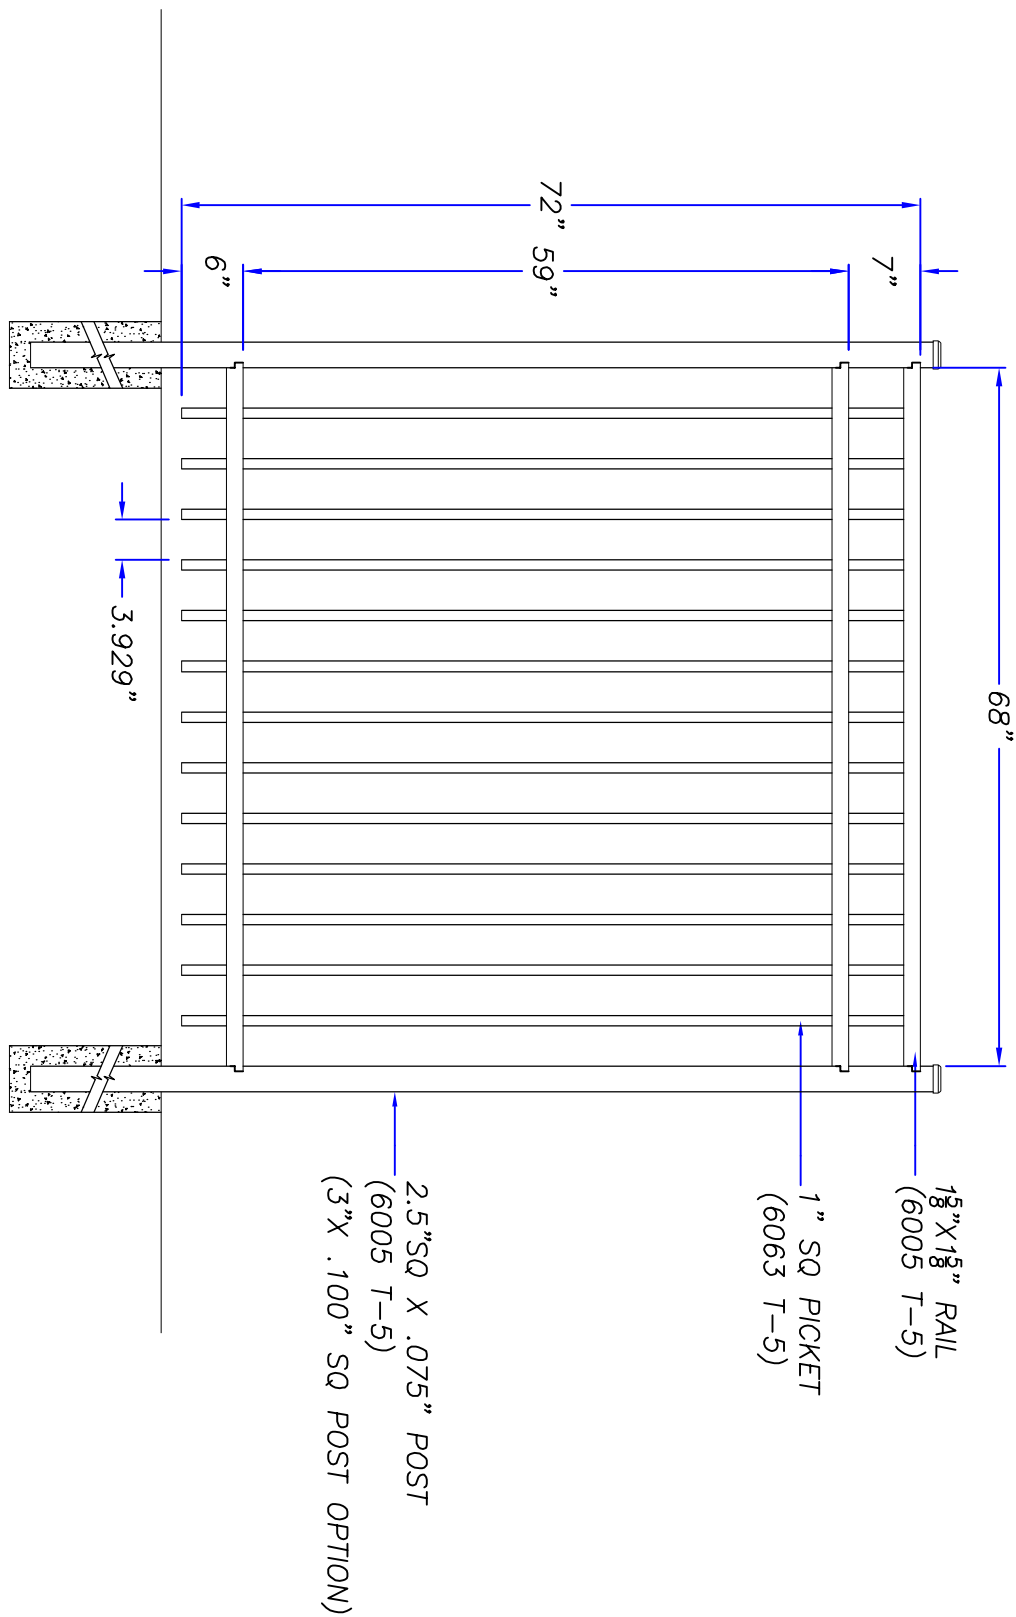

JAMESTOWN
 INDUSTRIAL ALUMINUM FENCE 72" W (NOMINAL) X 72" H

NOTES:

DRAWN: 09252015

REVISED: 04232016

PROJECT NAME:

CONTRACTOR:

LOCATION:

SCALE:

AS NOTED

DRAWN BY:
 K.andy

CLIENT NO.:

SHEET NO.:

DRAWING NO.
 J-IND-72X72