



ATLANTIC ALUMINUM PRODUCTS, INC.
 12144 Sussex Hwy.
 Greenwood, DE 19950
 PHONE: (302) 349-9091
 PHONE: (800) 601-1870
 FAX: (302) 349-0138
 WEB: www.aapaluminum.com
 WEB: www.aap-railing.com

NOTES:

DRAWN: 09252015
 REVISED: 04232016

PROJECT NAME:

CONTRACTOR:

LOCATION:


SCALE:

AS NOTED
 DRAWN BY:
K.andy

CLIENT NO.:

SHEET NO.:

DRAWING NO.
 J-IND-96X54

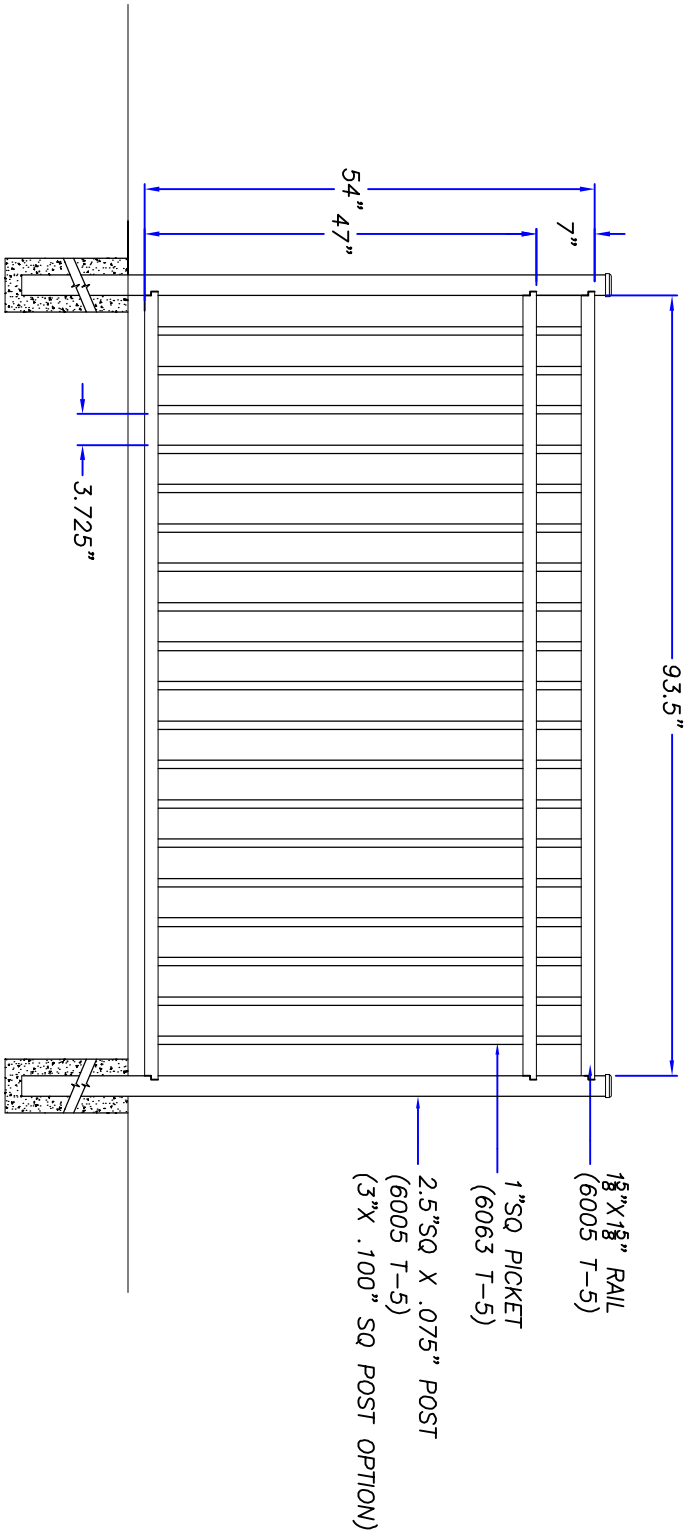

JAMESTOWN
 INDUSTRIAL ALUMINUM FENCE 96"W(NOMINAL) X 54"H