



ATLANTIC ALUMINUM PRODUCTS, INC.
 12144 Sussex Hwy.
 Greenwood, DE 19950
 PHONE : 302-495-7041
 PHONE: (888)-588-FENCE
 FAX: (302) 549-0138
 WEB : www.aapfencing.com

NOTES:

DRAWN: 10122015

PROJECT NAME:

CONTRACTOR:

LOCATION:

SCALE:


AS NOTED

DRAWN BY:
K.andy

CLIENT NO.:

SHEET NO.:

DRAWING NO.
 P-COM-72X48

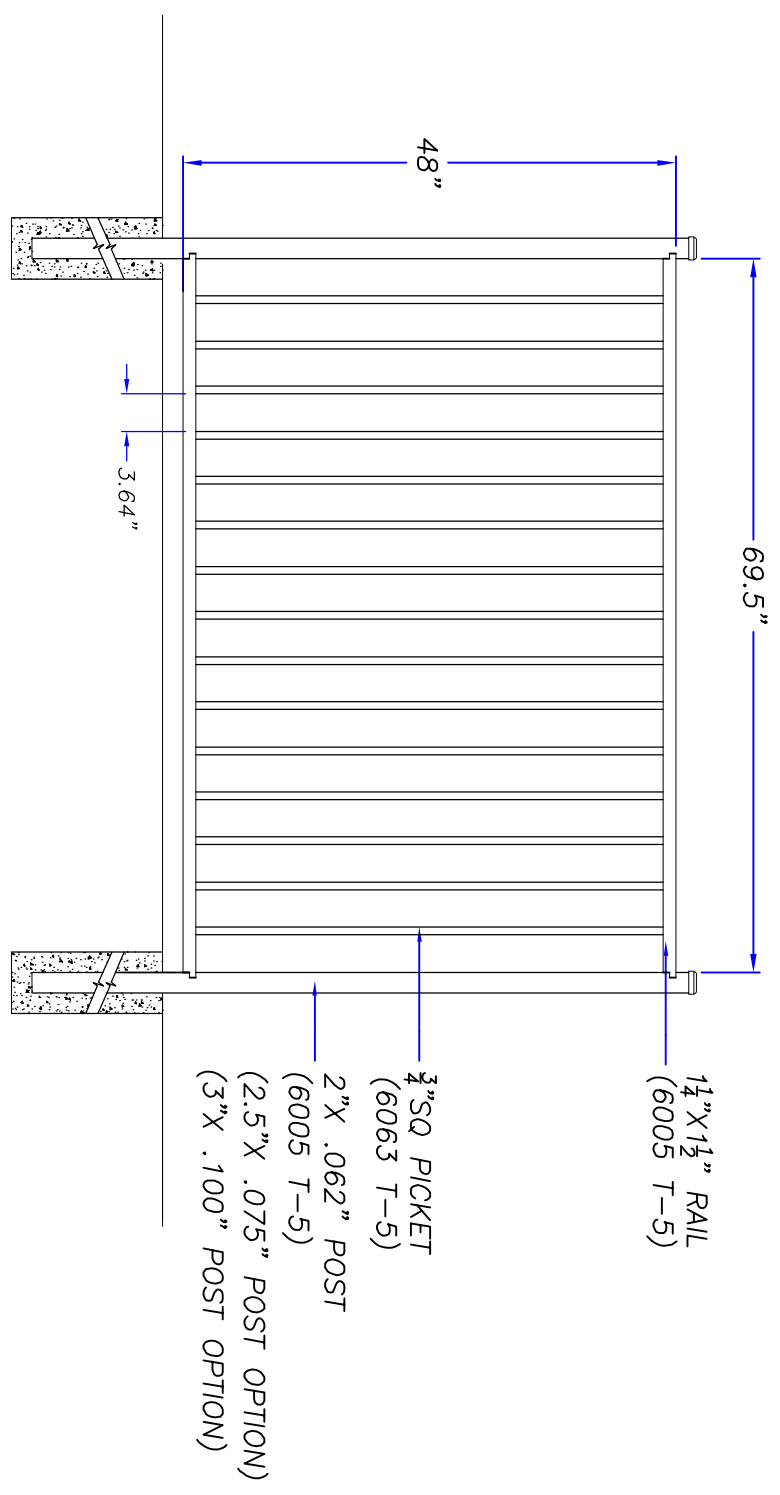

PLYMOUTH

COMMERCIAL ALUMINUM FENCE 72"W(NOMINAL) X 48"H