



ATLANTIC ALUMINUM PRODUCTS INC.
 12144 Salsbery Hwy.
 Greenwood, DE 19950
 PHONE : 302-495-7044
 PHONE : (888)-388-FENCE
 FAX: (302) 349-0138
 WEB: www.aapfence.com
 www.aapdrilling.com

NOTES:


DRAWN: 10122015
 REVISED: 05072016

PROJECT NAME:
 CONTRACTOR:

LOCATION:
 SCALE:
 AS NOTED
 DRAWN BY:
K.andy

CLIENT NO.
 SHEET NO.

DRAWING NO.
 R-COM-72X36

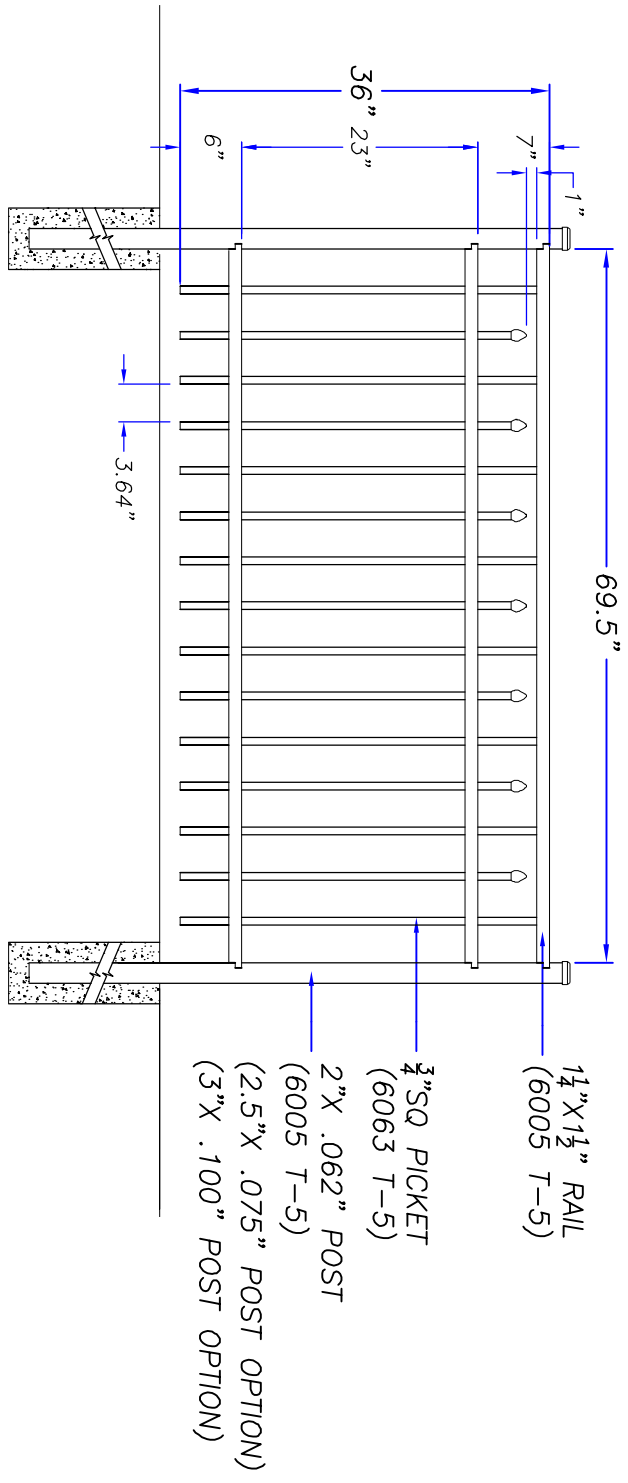

ROANOKE
 COMMERCIAL ALUMINUM FENCE 72"W(NOMINAL) X 36"H