



ATLANTIC ALUMINUM PRODUCTS INC.
 12144 Sussex Hwy,
 Greenwood, DE 19950
 PHONE: 302-495-7041
 PHONE: (888)-888-FENCE
 FAX: (302) 399-0138
 WEB: www.aapfence.com
 www.aapbuilding.com


NOTES:

DRAWN: 10122015
 REVISED: 05072016

PROJECT NAME:
 CONTRACTOR:
 LOCATION:

SCALE:
 AS NOTED
 DRAWN BY:
K.andy
 CLIENT NO.:

SHEET NO.
 DRAWING NO.
 R-COM-72X42

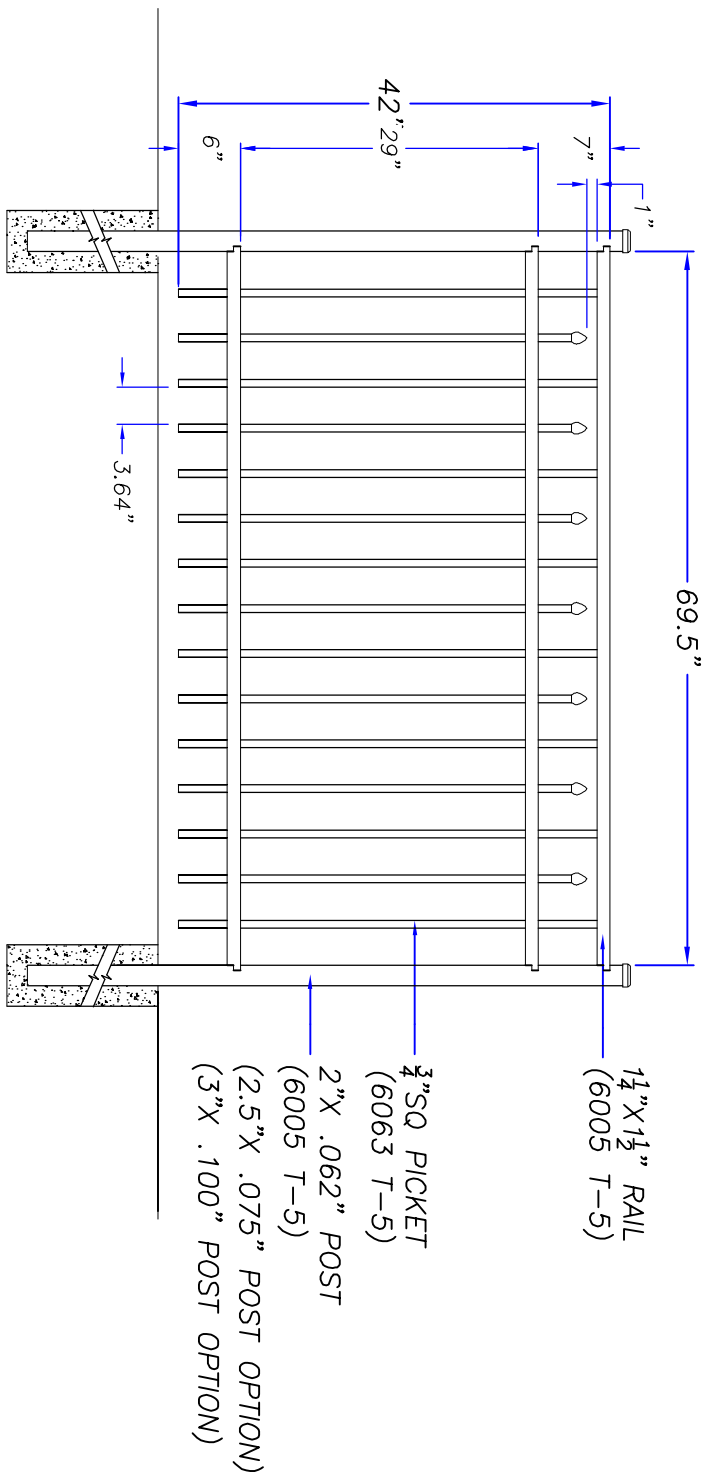

ROANOKE
 COMMERCIAL ALUMINUM FENCE 72"W(NOMINAL) X 42"H