



ATLANTIC ALUMINUM PRODUCTS INC.  
 12144 Sussex Hwy,  
 Greenwood, DE 19950  
 PHONE : 302-495-7044  
 PHONE : (888)-388-FENCE  
 FAX : (302) 399-0138  
 WEB: www.aapfence.com  
 www.aapdrilling.com

NOTES:

DRAWN: 10122015

REVISED:05072016

PROJECT NAME:

CONTRACTOR:

LOCATION:

SCALE:


AS NOTED

DRAWN BY:  
*Kandy*

CLIENT NO.:

SHEET NO.:

DRAWING NO.  
 R-COM-72X48

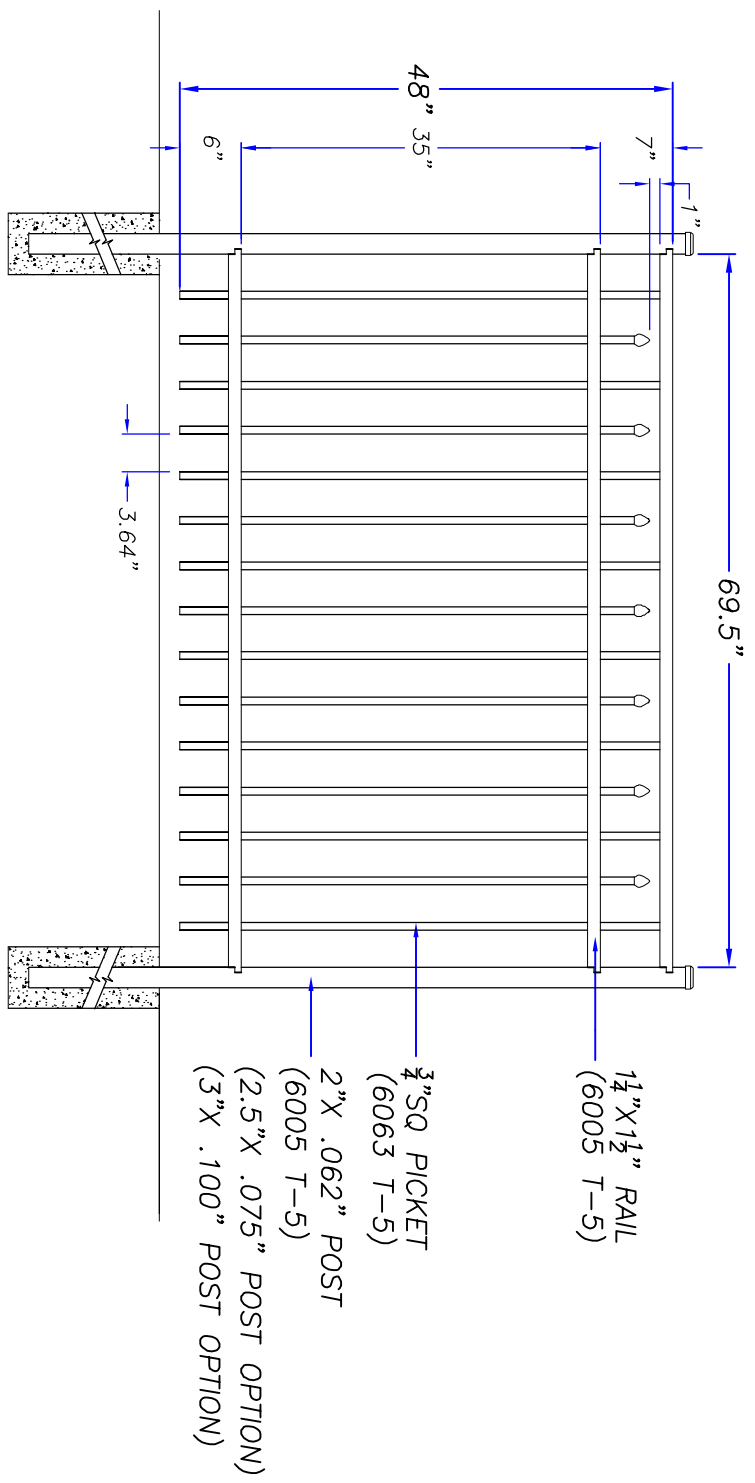

ROANOKE  
 COMMERCIAL ALUMINUM FENCE 72" W (NOMINAL) X 48" H