



ATLANTIC ALUMINUM PRODUCTS INC.
 12144 Sieck Hwy.
 Greenwood, DE 19960
 PHONE : 302-495-7041
 PHONE : (888)-588-FENCE
 FAX: (302) 349-0188
 WEB: www.aapinc.com
 www.aapdirect.com

NOTES:

DRAWN: 10122015
 REVISED: 05072016

PROJECT NAME:

CONTRACTOR:

LOCATION:

SCALE:


AS NOTED

DRAWN BY:
K.andy

CLIENT NO.:

SHEET NO.:

DRAWING NO.
 R-COM-72X54

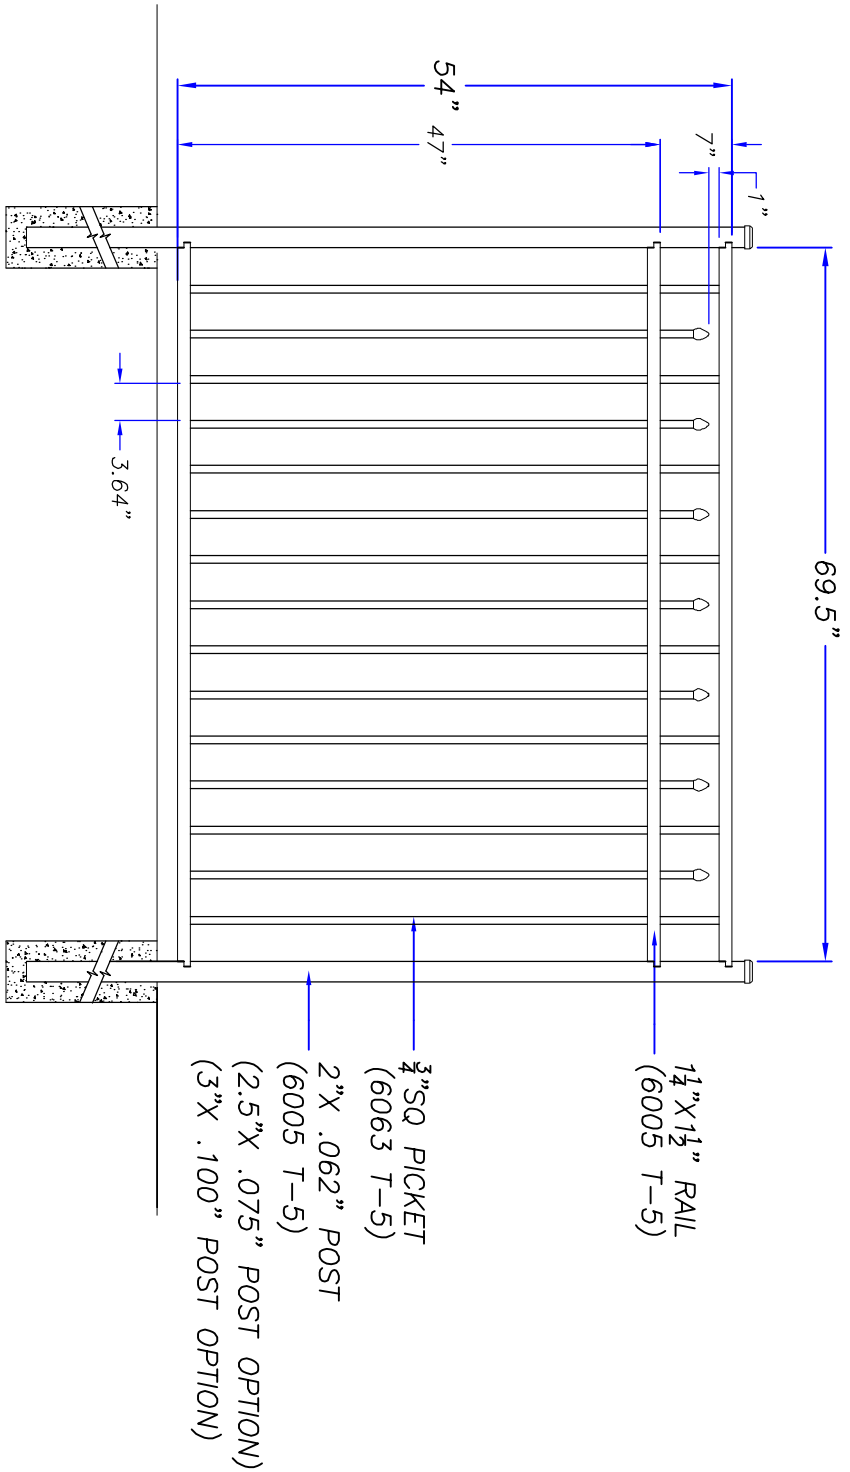

ROANOKE

COMMERCIAL ALUMINUM FENCE 72" W (NOMINAL) X 54" H