



ATLANTIC ALUMINUM PRODUCTS, INC.
 12144 Sussex Hwy,
 Greenwood, DE 19950
 PHONE : 302-495-7041
 PHONE: (888)-388-FENCE
 FAX: (302) 349-0138
 WEB: www.aapfence.com
 www.aapdrainage.com

NOTES:

DRAWN: 10122015
 REVISED: 05072016

PROJECT NAME:

CONTRACTOR:

LOCATION:

SCALE:


AS NOTED

DRAWN BY:
K.andy

CLIENT NO.:

SHEET NO.:

DRAWING NO.
 R-COM-96X42

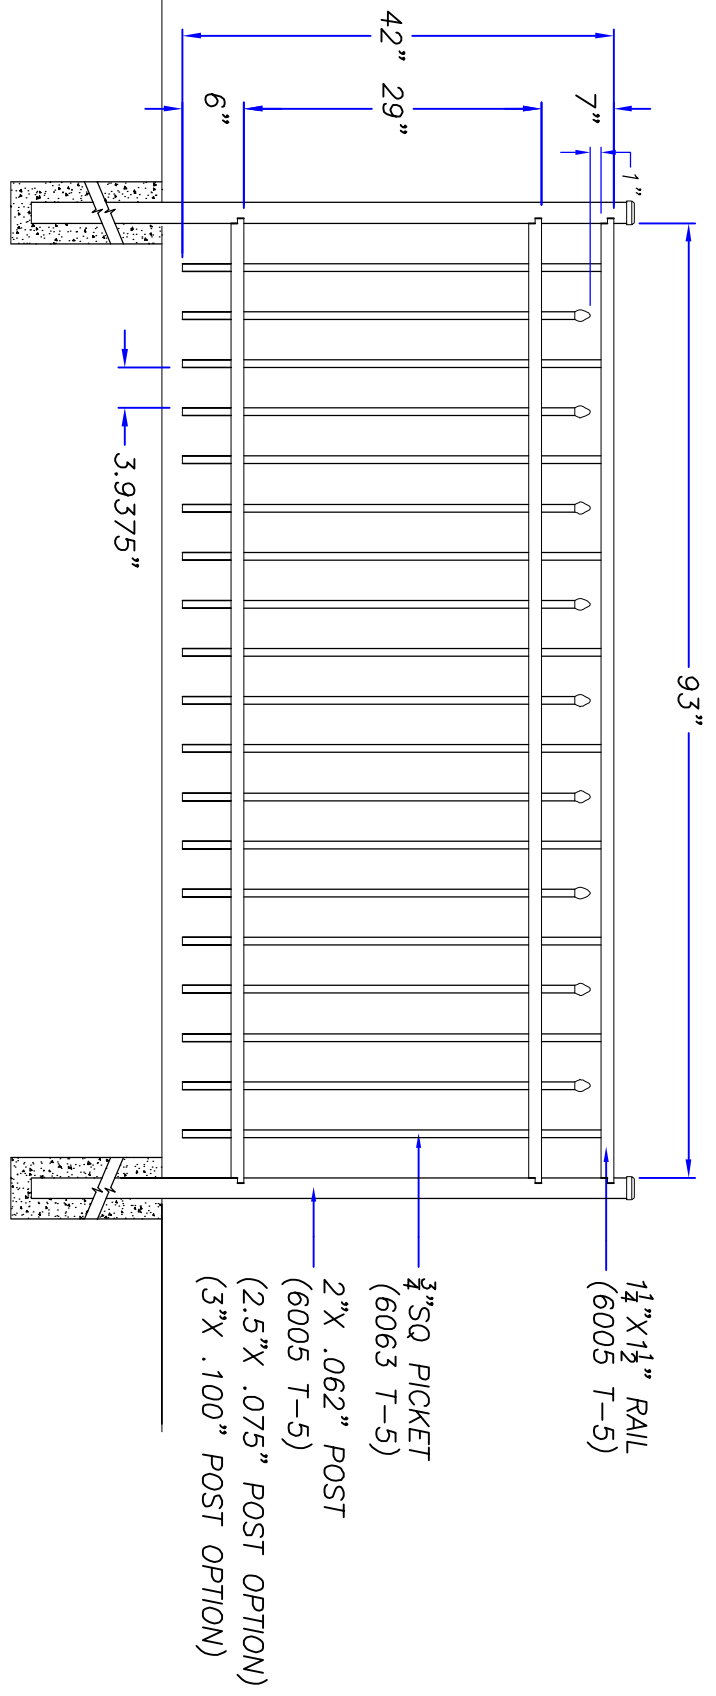

ROANOKE

COMMERCIAL ALUMINUM FENCE 96"W(NOMINAL) X 42"H