



ATLANTIC ALUMINUM PRODUCTS INC.  
 12144 Sussex Hwy,  
 Greenwood, DE 19950  
 PHONE: 302-485-7941  
 PHONE: (888)-988-FENCE  
 FAX: (302) 349-0138  
 WEB: www.aapinc.com  
 www.aapfencing.com

NOTES:

DRAWN: 10122015

REV/SED:05072016

PROJECT NAME:

CONTRACTOR:

LOCATION:

SCALE:

AS NOTED


DRAWN BY:  
*K.andy*

CLIENT NO.:

SHEET NO.:

DRAWING NO.:

R-COM-96X48

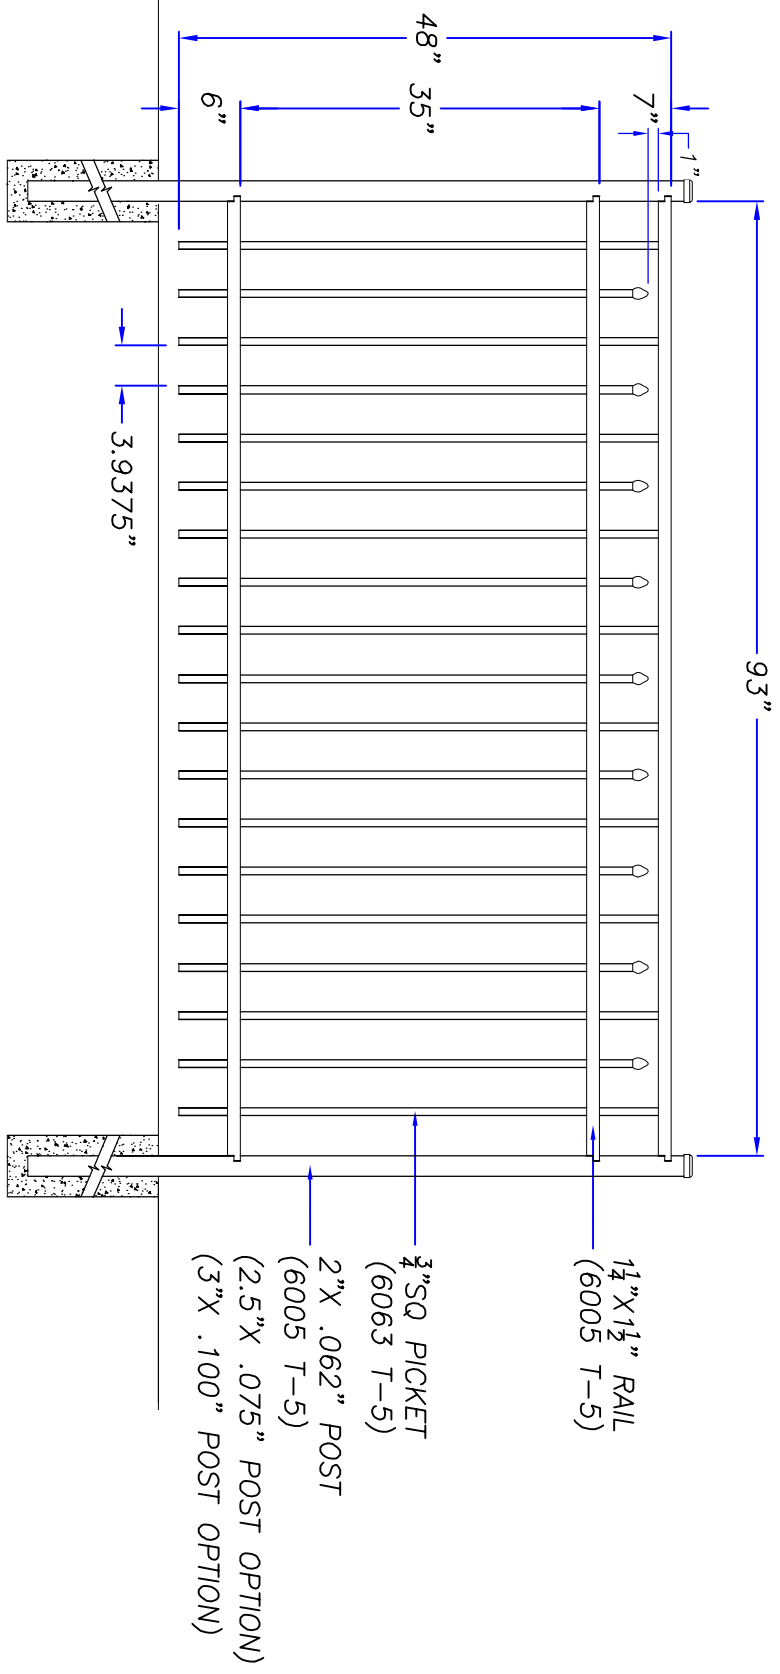

ROANOKE

COMMERCIAL ALUMINUM FENCE 96"W(NOMINAL) X 48"H