



ATLANTIC ALUMINUM PRODUCTS INC.
 12144 Sieck Hwy.
 Greenwood, DE 19950
 PHONE : 302-695-7041
 PHONE : (888) 588-FENCE
 FAX : (302) 349-0138
 WEB: www.aapfence.com
 www.aapdrillings.com

NOTES:

DRAWN: 10122015
 REVISED: 05072016

PROJECT NAME:

CONTRACTOR:

LOCATION:

SCALE:


AS NOTED

DRAWN BY:
K.andy

CLIENT NO.:

SHEET NO.:

DRAWING NO.
 R-COM-96X54

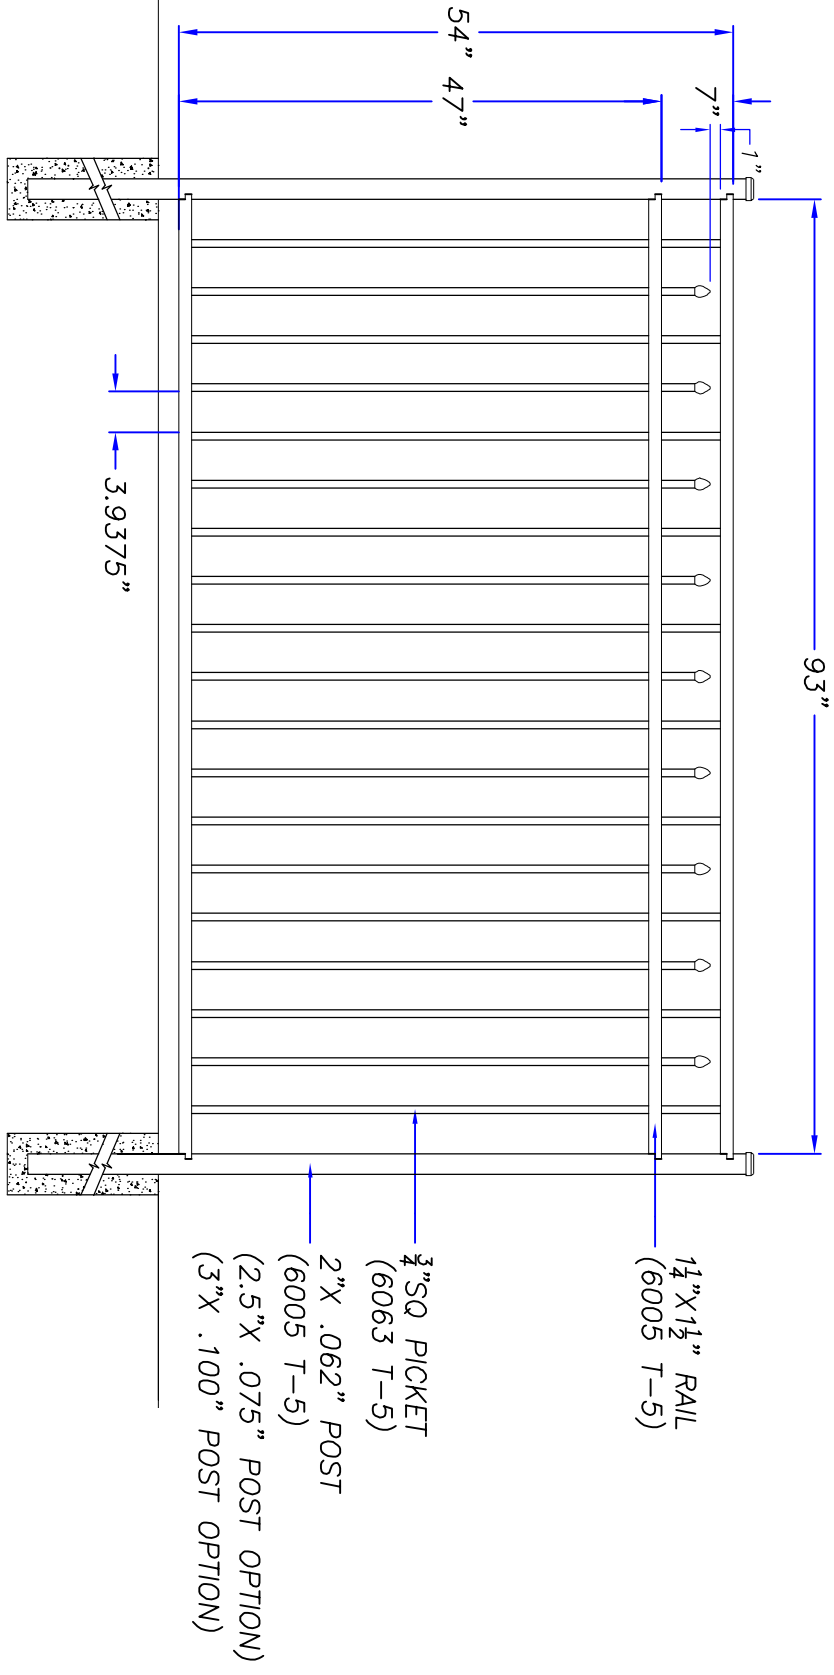

ROANOKE
 COMMERCIAL ALUMINUM FENCE 96"W(NOMINAL) X 54"H