




ATLANTIC ALUMINUM PRODUCTS, INC.  
 12144 Sussex Hwy.  
 Greenwood, DE 19950  
 PHONE: (302) 349-9091  
 PHONE: (800) 661-1870  
 FAX: (302) 349-0138  
 WEB: www.aapaluminum.com  
 WEB: www.aap-railing.com

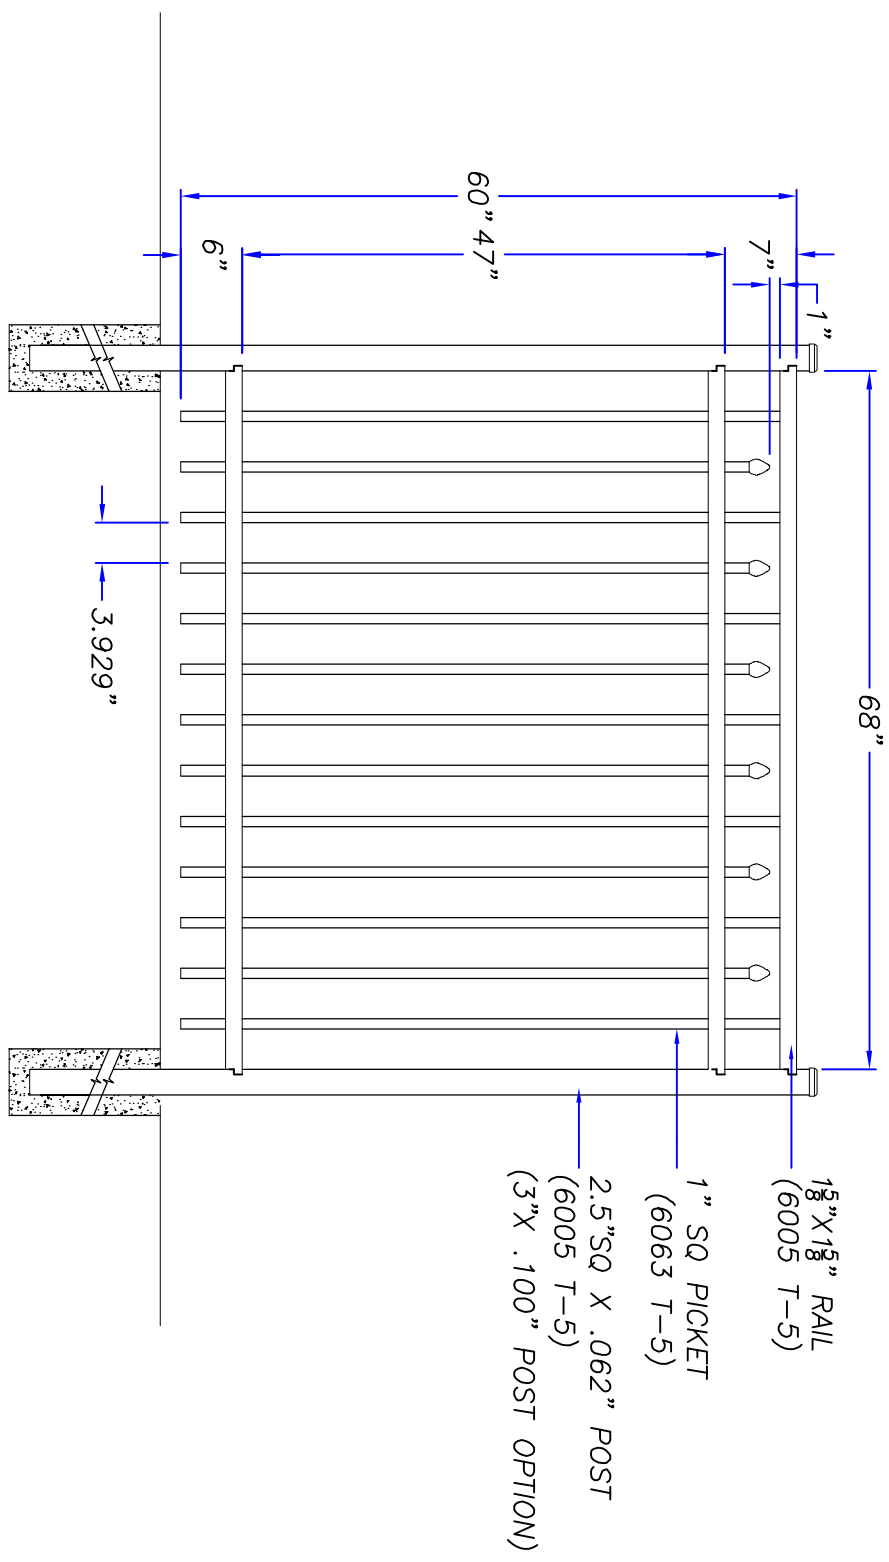

ROANOKE  
 INDUSTRIAL ALUMINUM FENCE 72"W (NOMINAL) X 60"H

NOTES:

DRAWN: 09252015  
 REVISED: 05072016

PROJECT NAME:  
 09252015

CONTRACTOR:

LOCATION:

SCALE:  
 AS NOTED  
 DRAWN BY:  
 K.andy

CLIENT NO.:

SHEET NO.:

DRAWING NO.  
 R-IND-72X60