




ATLANTIC ALUMINUM PRODUCTS, INC.
 12144 Sussex Hwy.
 Greenwood, DE 19950
 PHONE: (302) 349-9091
 PHONE: (800) 661-1870
 FAX: (302) 349-0138
 WEB: www.aapaluminum.com
 WEB: www.aapfencing.com

NOTES:

- 1 1/8" X 1 1/8" RAIL
(6005 T-5)
- 1" SQ PICKET
(6063 T-5)
- 2.5" SQ X .075" POST
(6005 T-5)
- (3" X .100" POST OPTION)

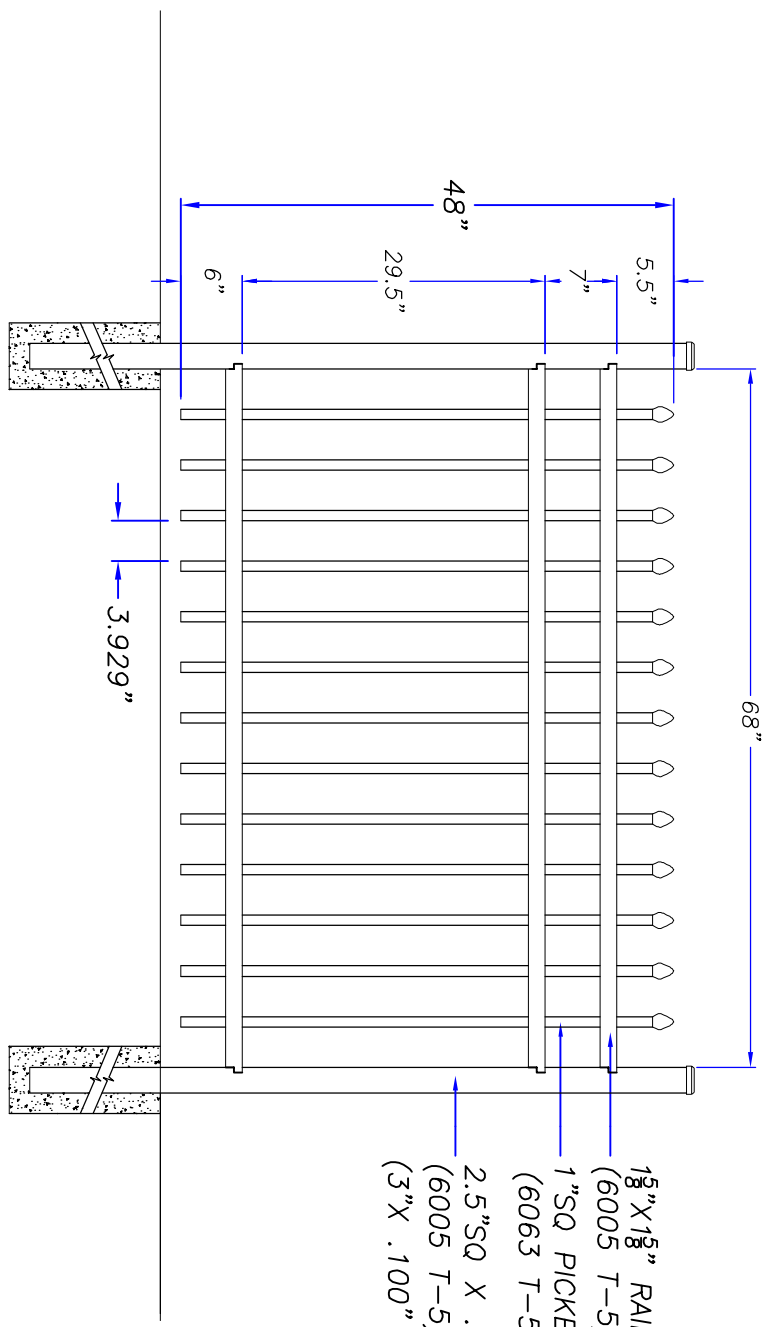

CHARLESTON
 INDUSTRIAL ALUMINUM FENCE 72" W (NOMINAL) X 48" H

DRAWING NO. C-IND-72X48	SHEET NO.	CLIENT NO.	SCALE: AS NOTED	DRAWN BY: K.andy	PROJECT NAME:	CONTRACTOR:	LOCATION:	REVISIONS: REVISED: 04/23/2016	DRAWN: 09/25/2015
----------------------------	-----------	------------	--------------------	---------------------	---------------	-------------	-----------	-----------------------------------	-------------------