



ATLANTIC ALUMINUM PRODUCTS INC.  
 12144 Sussex Hwy.  
 Greenwood, DE 19960  
 PHONE : 302-495-7041  
 PHONE : (888) 388-FENCE  
 FAX (302) 349-0138  
 WEB: www.aapfence.com  
 www.aapaluminum.com

NOTES:

DRAWN: 10122015

REVISED: 04222016

PROJECT NAME:

CONTRACTOR:

LOCATION:

SCALE:


AS NOTED

DRAWN BY:  
*K.andy*

CLIENT NO.:

SHEET NO.:

DRAWING NO. J-COM-96X42

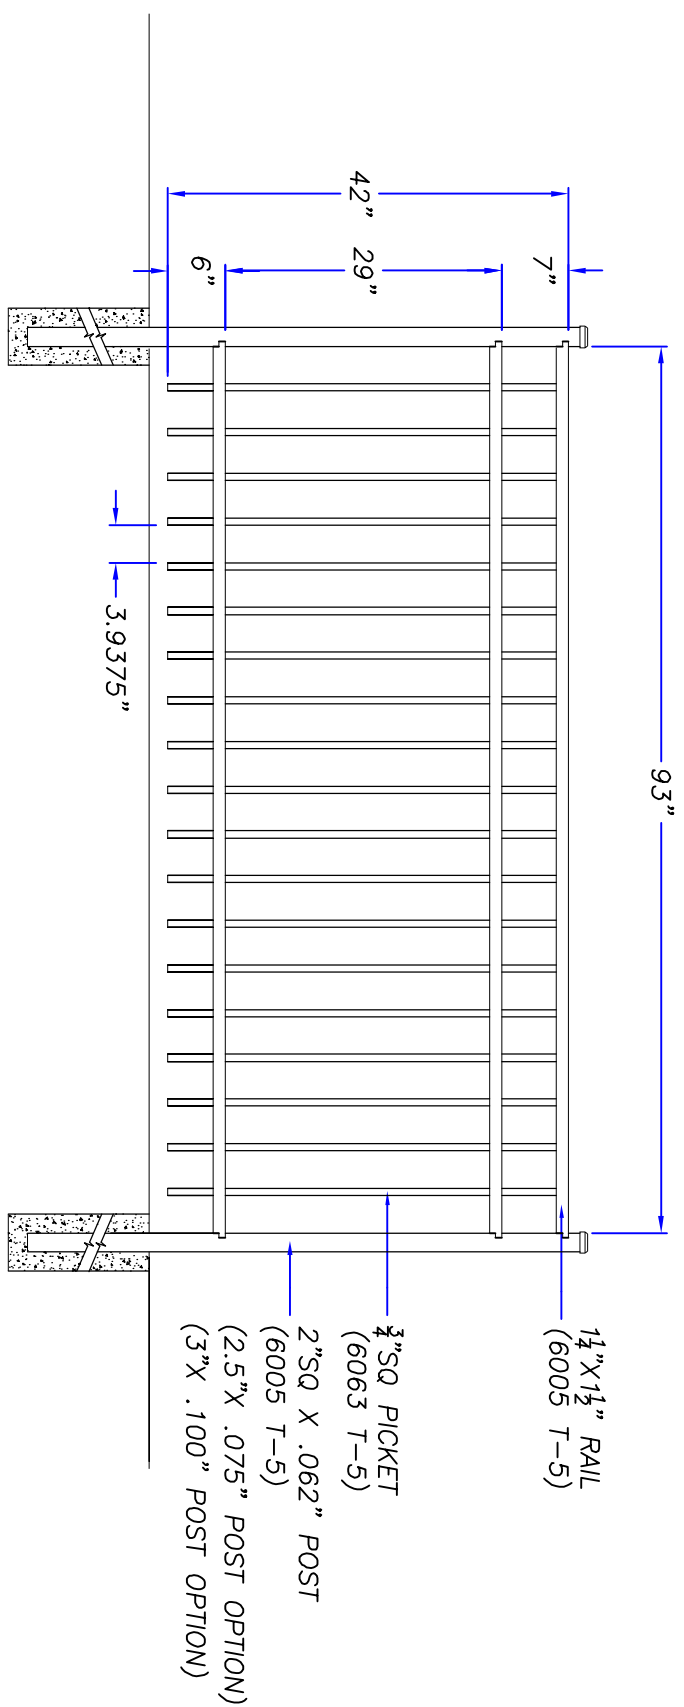

JAMESTOWN

COMMERCIAL ALUMINUM FENCE 96"W(NOMINAL) X 42"H