



ATLANTIC ALUMINUM PRODUCTS, INC.  
 12144 Sussex Hwy.  
 Greenwood, DE 19950  
 PHONE: (302) 349-9091  
 PHONE: (800) 601-1870  
 FAX: (302) 349-0138  
 WEB: www.aapaluminum.com  
 WEB: www.aap-railing.com

NOTES:

DRAWN: 10162015  
 REVISED: 05072016

PROJECT NAME:

CONTRACTOR:

LOCATION:


SCALE:  
 AS NOTED

DRAWN BY:  
 K.andy

CLIENT NO.:

SHEET NO.:

DRAWING NO.  
 P-IND-WALK-ARCH

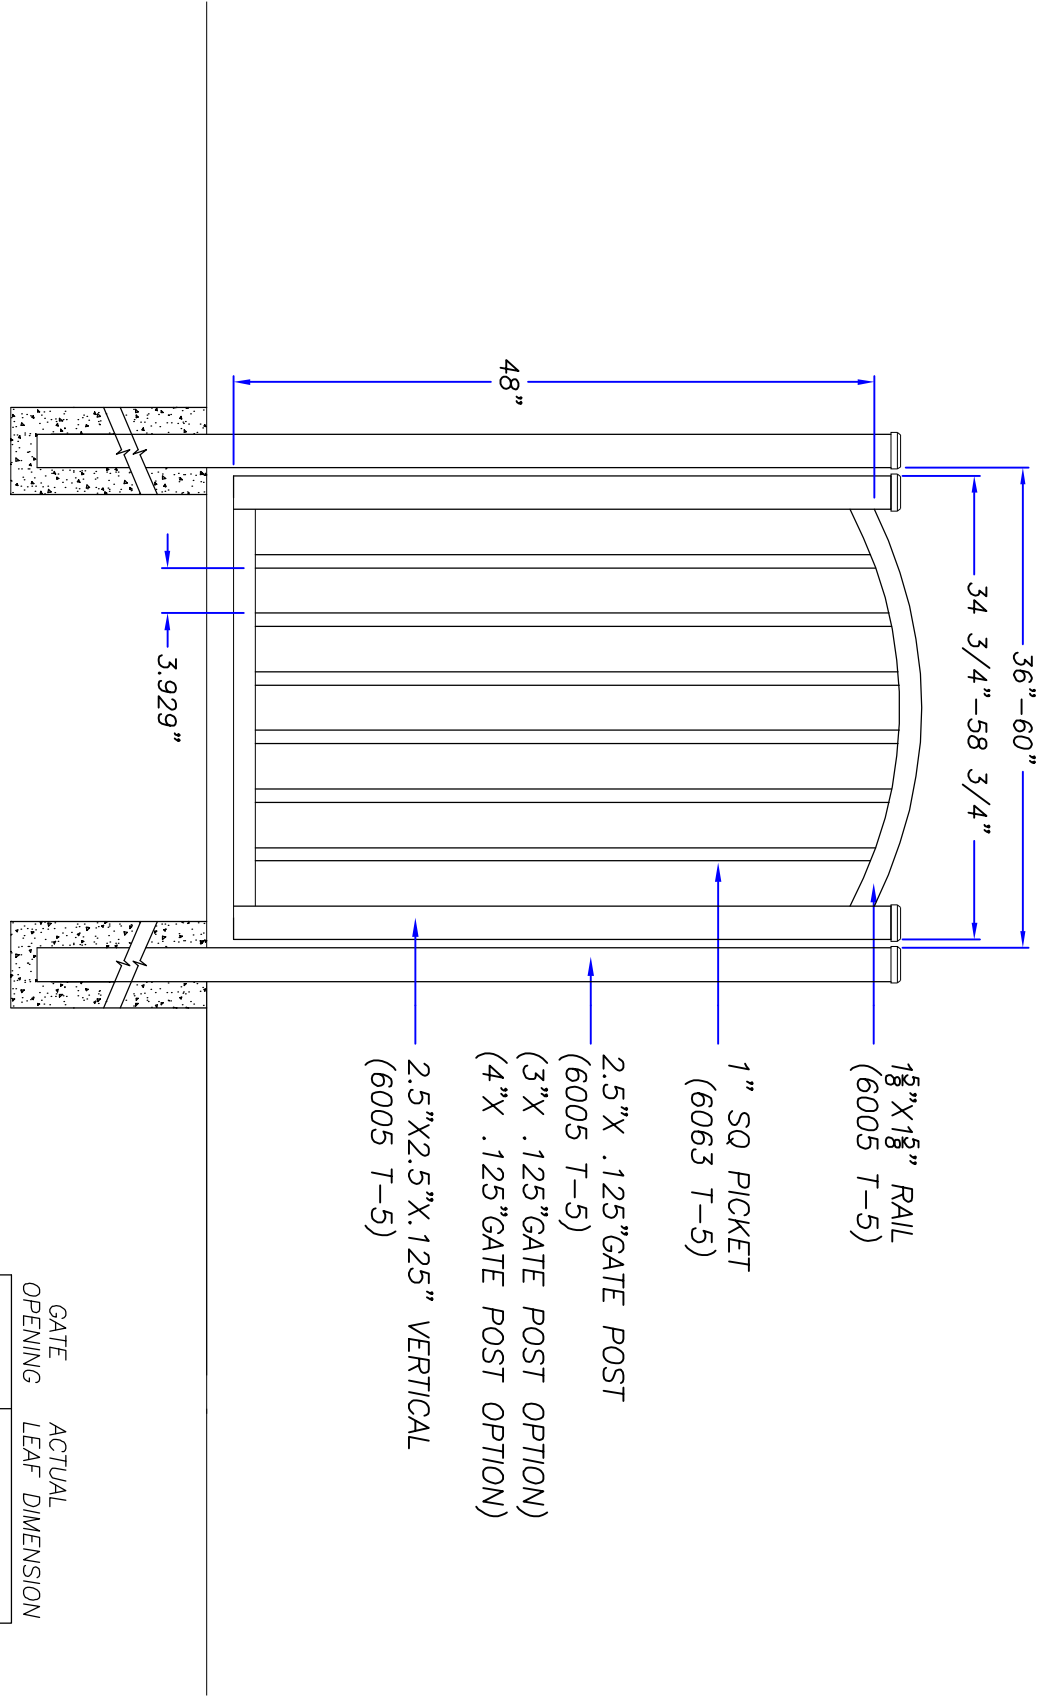

GATE OPENING	ACTUAL LEAF DIMENSION
36"	34 1/4"
48"	46 1/4"
60"	58 1/4"

PLYMOUTH  
 INDUSTRIAL ALUMINUM GATE-ARCH TOP