



ATLANTIC ALUMINUM PRODUCTS INC.  
 12144 Sussex Hwy,  
 Greenwood, DE 19950  
 PHONE : 302-495-7041  
 PHONE: (888)-888-FENCE  
 FAX (302) 399-0198  
 WEB: www.aapinc.com  
 www.aapfencing.com

NOTES:

DRAWN: 10122015

REVISED: 05072016

PROJECT NAME:

CONTRACTOR:

LOCATION:

SCALE:


AS NOTED

DRAWN BY:  
*K.andy*

CLIENT NO.:

SHEET NO.:

DRAWING NO.  
 R-COM-96X36

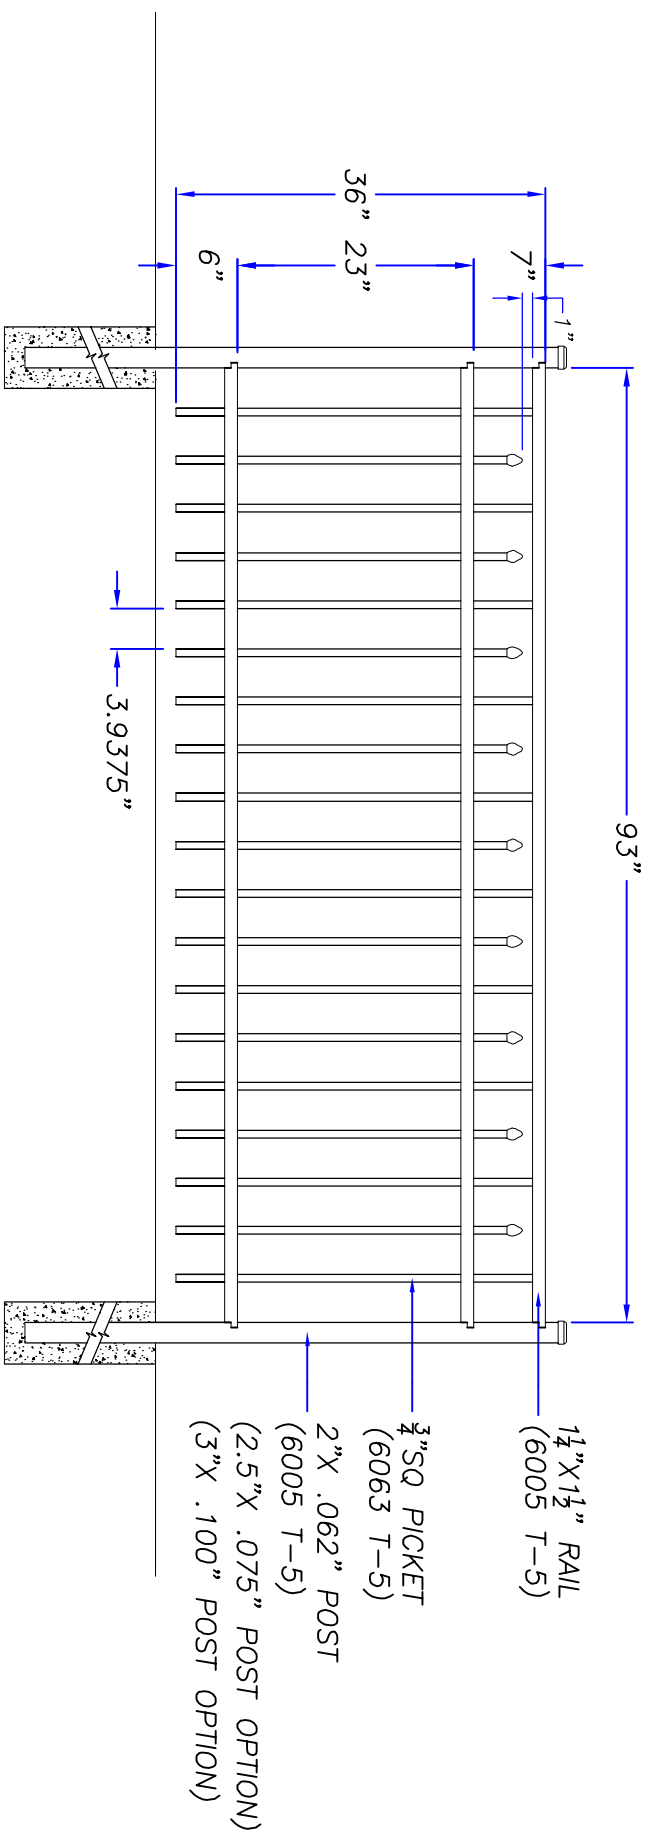

ROANOKE

COMMERCIAL ALUMINUM FENCE 96" W (NOMINAL) X 36" H