



ATLANTIC ALUMINUM PRODUCTS INC.  
 12144 Sussex Hwy.  
 Greenwood, DE 19950  
 PHONE : 302-495-7911  
 PHONE : (888) 588-FENCE  
 FAX: (302) 545-0138  
 WEB: www.aapfencing.com

NOTES:

DRAWN: 10122015  
 REVISED: 05072016

PROJECT NAME:

CONTRACTOR:


LOCATION:

SCALE:  
 AS NOTED  
 DRAWN BY:  
 K.andy

CLIENT NO.:

SHEET NO.:

DRAWING NO.  
 R-COM-96X60

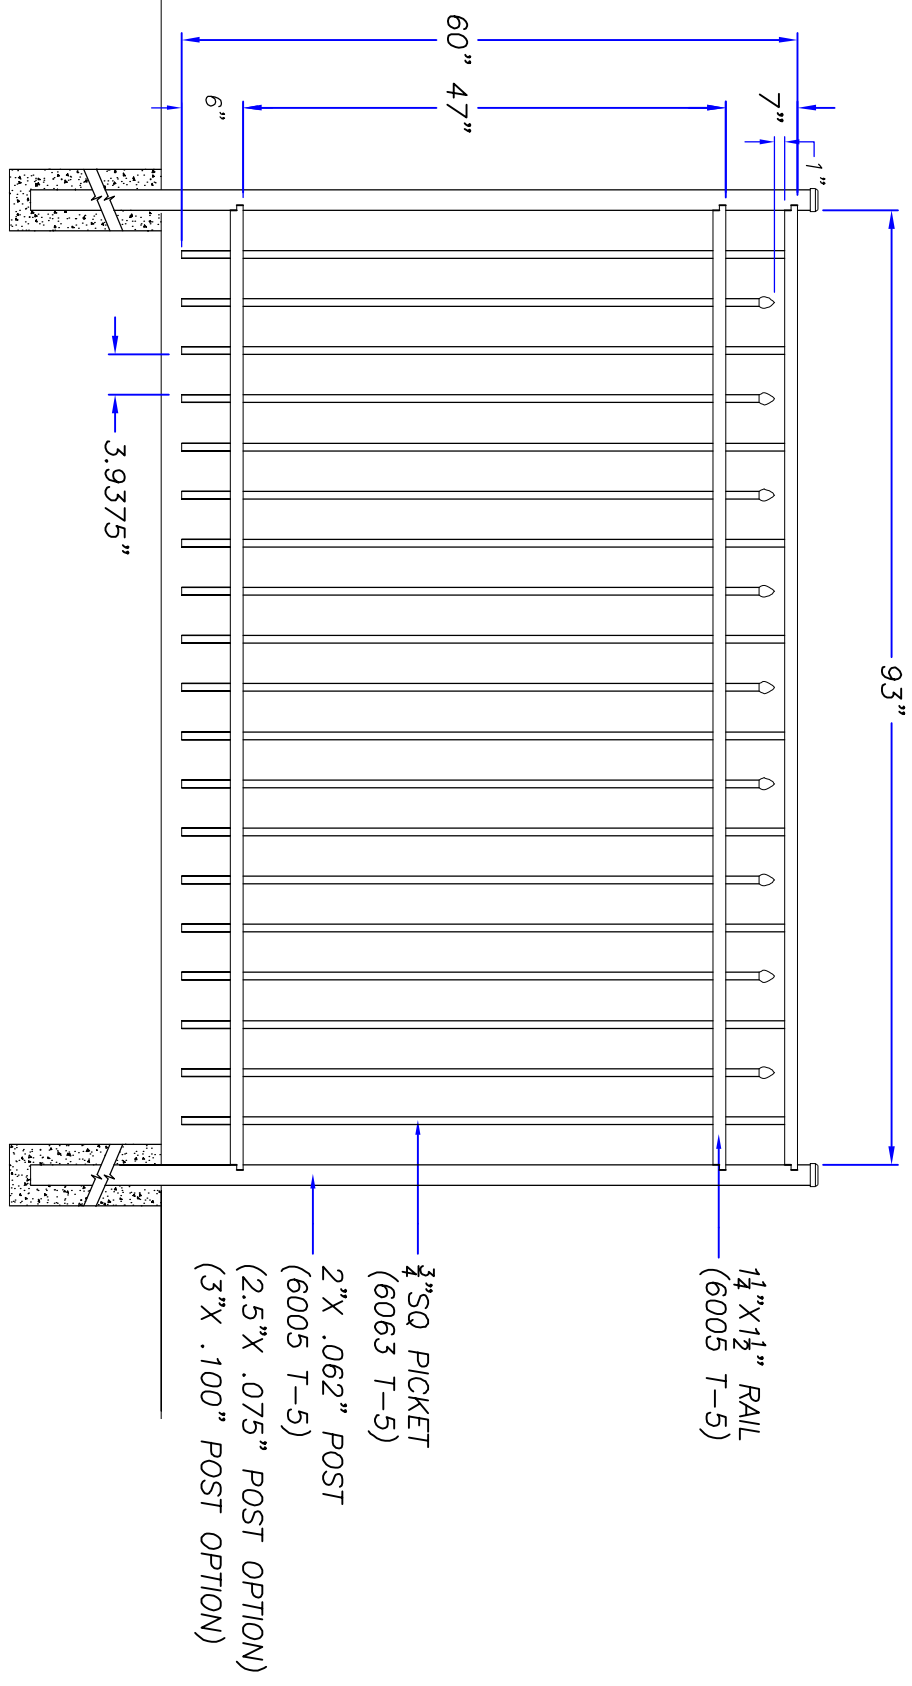

ROANOKE

COMMERCIAL ALUMINUM FENCE 96"W(NOMINAL) X 60"H