



ATLANTIC ALUMINUM PRODUCTS INC.
 12144 Sussex Hwy.
 Greenwood, DE 19950
 PHONE : 302-495-7041
 PHONE : (888)-888-FENCE
 FAX : (302) 349-0238
 WEB: www.aapinc.com
 www.spraying.com

NOTES:

DRAWN: 10122015

REVISED: 05072016

PROJECT NAME:

CONTRACTOR:

LOCATION:

SCALE:


AS NOTED

DRAWN BY:
K.andy

CLIENT NO.:

SHEET NO.:

DRAWING NO.
 R-COM-96X72

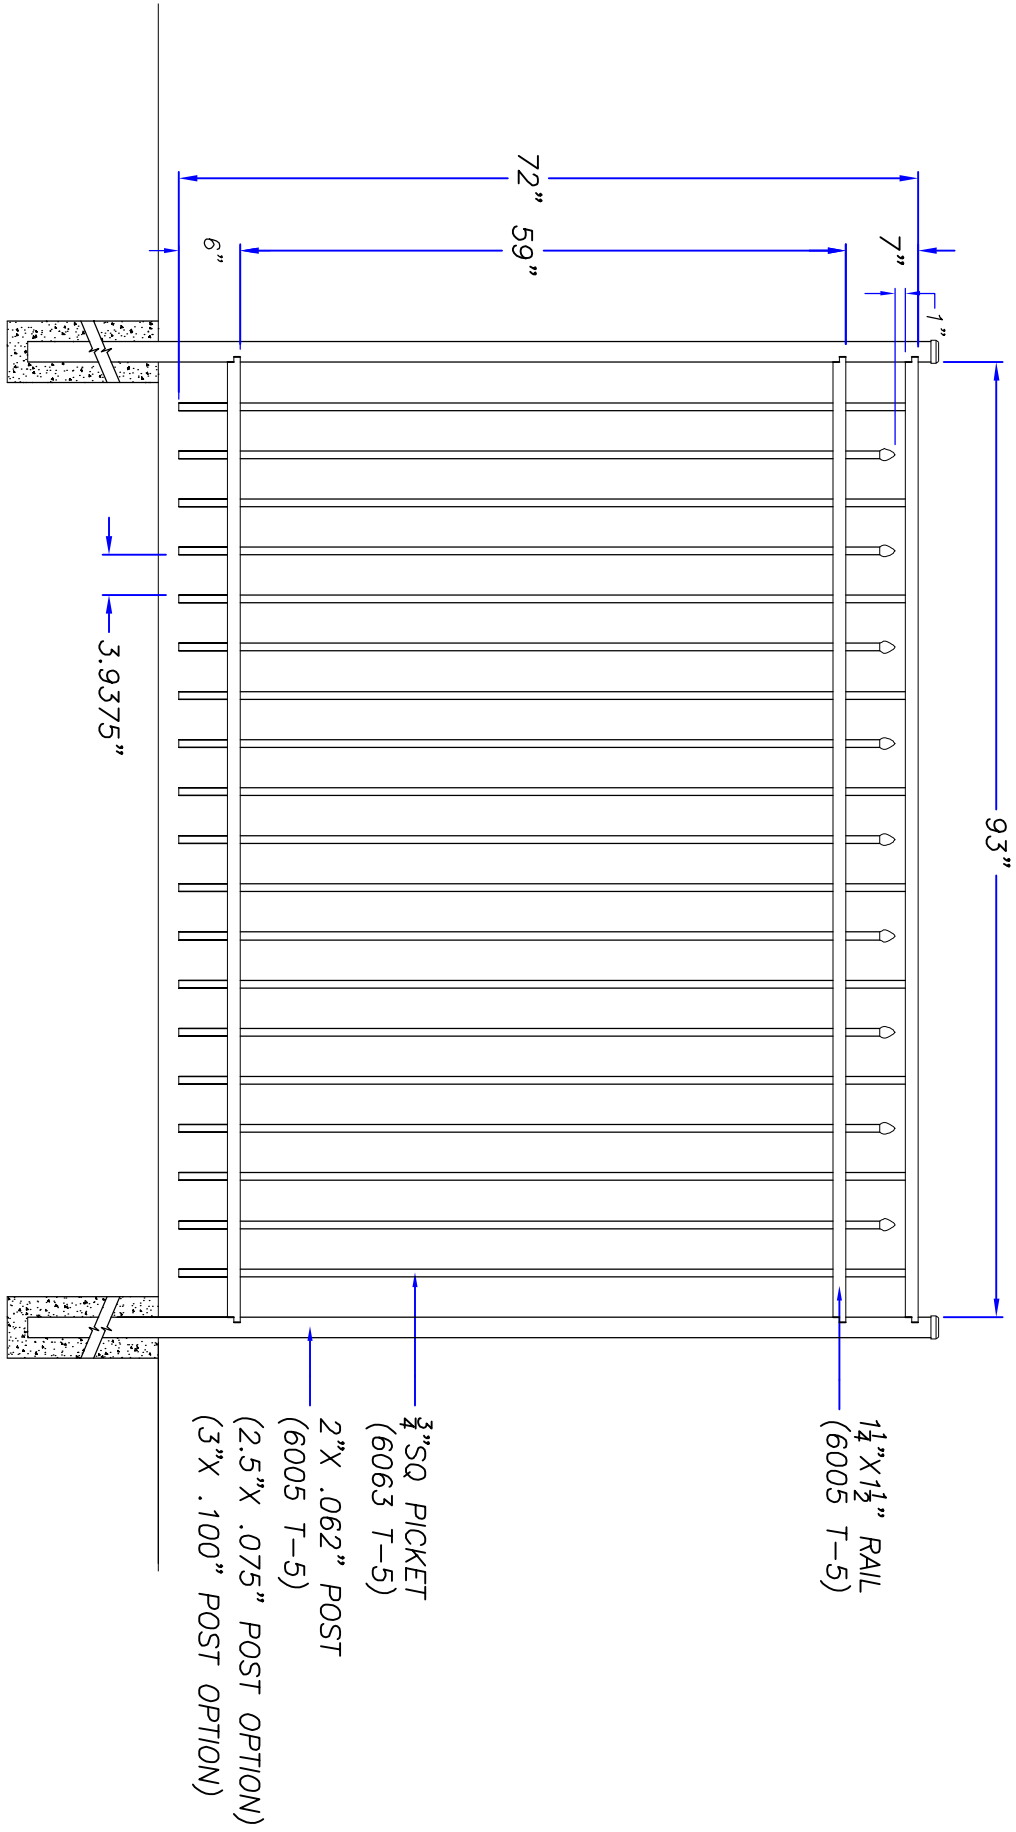

1 1/2" X 1 1/2" RAIL
 (6005 T-5)

3/4" SQ PICKET
 (6063 T-5)

2" X .062" POST
 (6005 T-5)

(2.5" X .075" POST OPTION)
 (3" X .100" POST OPTION)

ROANOKE
 COMMERCIAL ALUMINUM FENCE 96" W (NOMINAL) X 72" H