




ATLANTIC ALUMINUM PRODUCTS, INC.
 12144 Sussex Hwy.
 Greenwood, DE 19950
 PHONE: (302) 349-9091
 PHONE: (800) 601-1870
 FAX: (302) 349-0138
 WEB: www.aapaluminum.com
 WEB: www.aap-railing.com

NOTES:

- 1 1/8" X 1 1/8" RAIL
(6005 T-5)
- 1" SQ PICKET
(6063 T-5)
- 2.5" SQ X .062" POST
(6005 T-5)
- (3" X .100" POST OPTION)

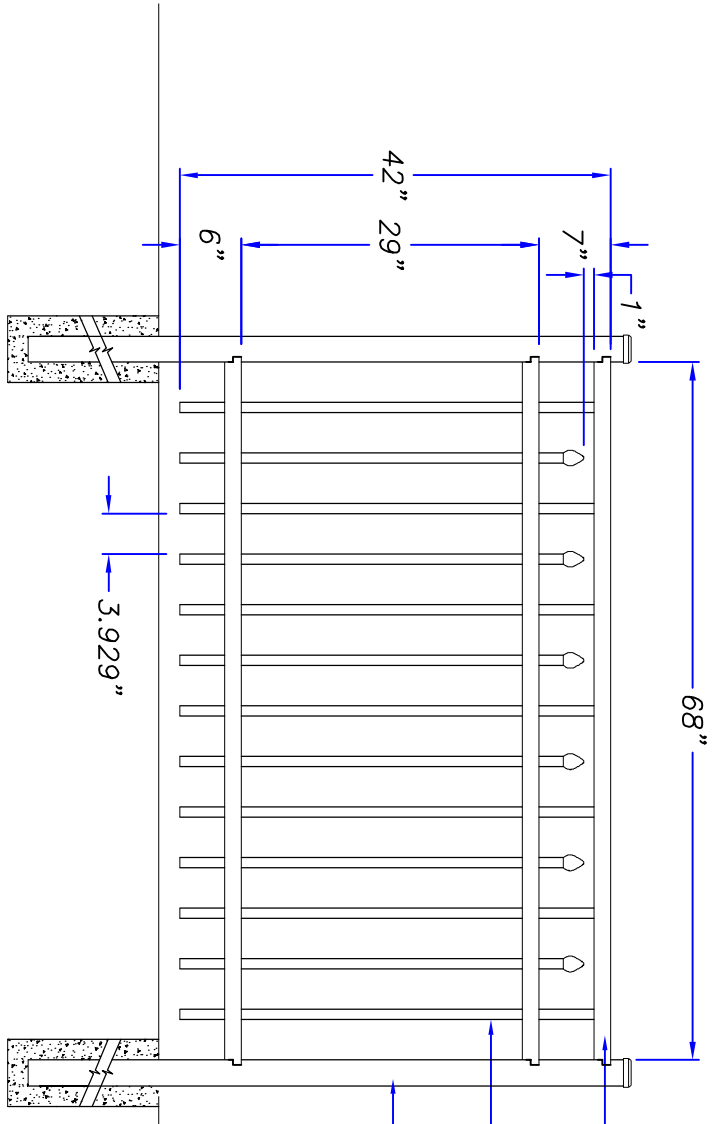

ROANOKE

INDUSTRIAL ALUMINUM FENCE 72"W (NOMINAL) X 42"H

PROJECT NAME: 09252015	DRAWING NO: R-IND-72X42
REVISION: REVISED:05072016	SHEET NO.:
CONTRACTOR:	CLIENT NO.:
LOCATION:	SCALE: AS NOTED
DRAWN BY: Kandy	